

A. I. A. File No. 8B1



MANTEL,
ENTRANCE DOOR
AND
TRIM TREATMENTS
IN
GEORGIA MARBLE

Designed by
I. MOSCOWITZ, Consulting Architect
The Georgia Marble Company

Digitized by:



ASSOCIATION
FOR
PRESERVATION
TECHNOLOGY,
INTERNATIONAL

www.apti.org

**BUILDING
TECHNOLOGY
HERITAGE
LIBRARY**


<https://archive.org/details/buildingtechnologyheritagelibrary>

From the collection of:

**NATIONAL
BUILDING
ARTS
CENTER**

<http://web.nationalbuildingarts.org>

· COLONIAL ENTRANCE ·
Design No. 1.

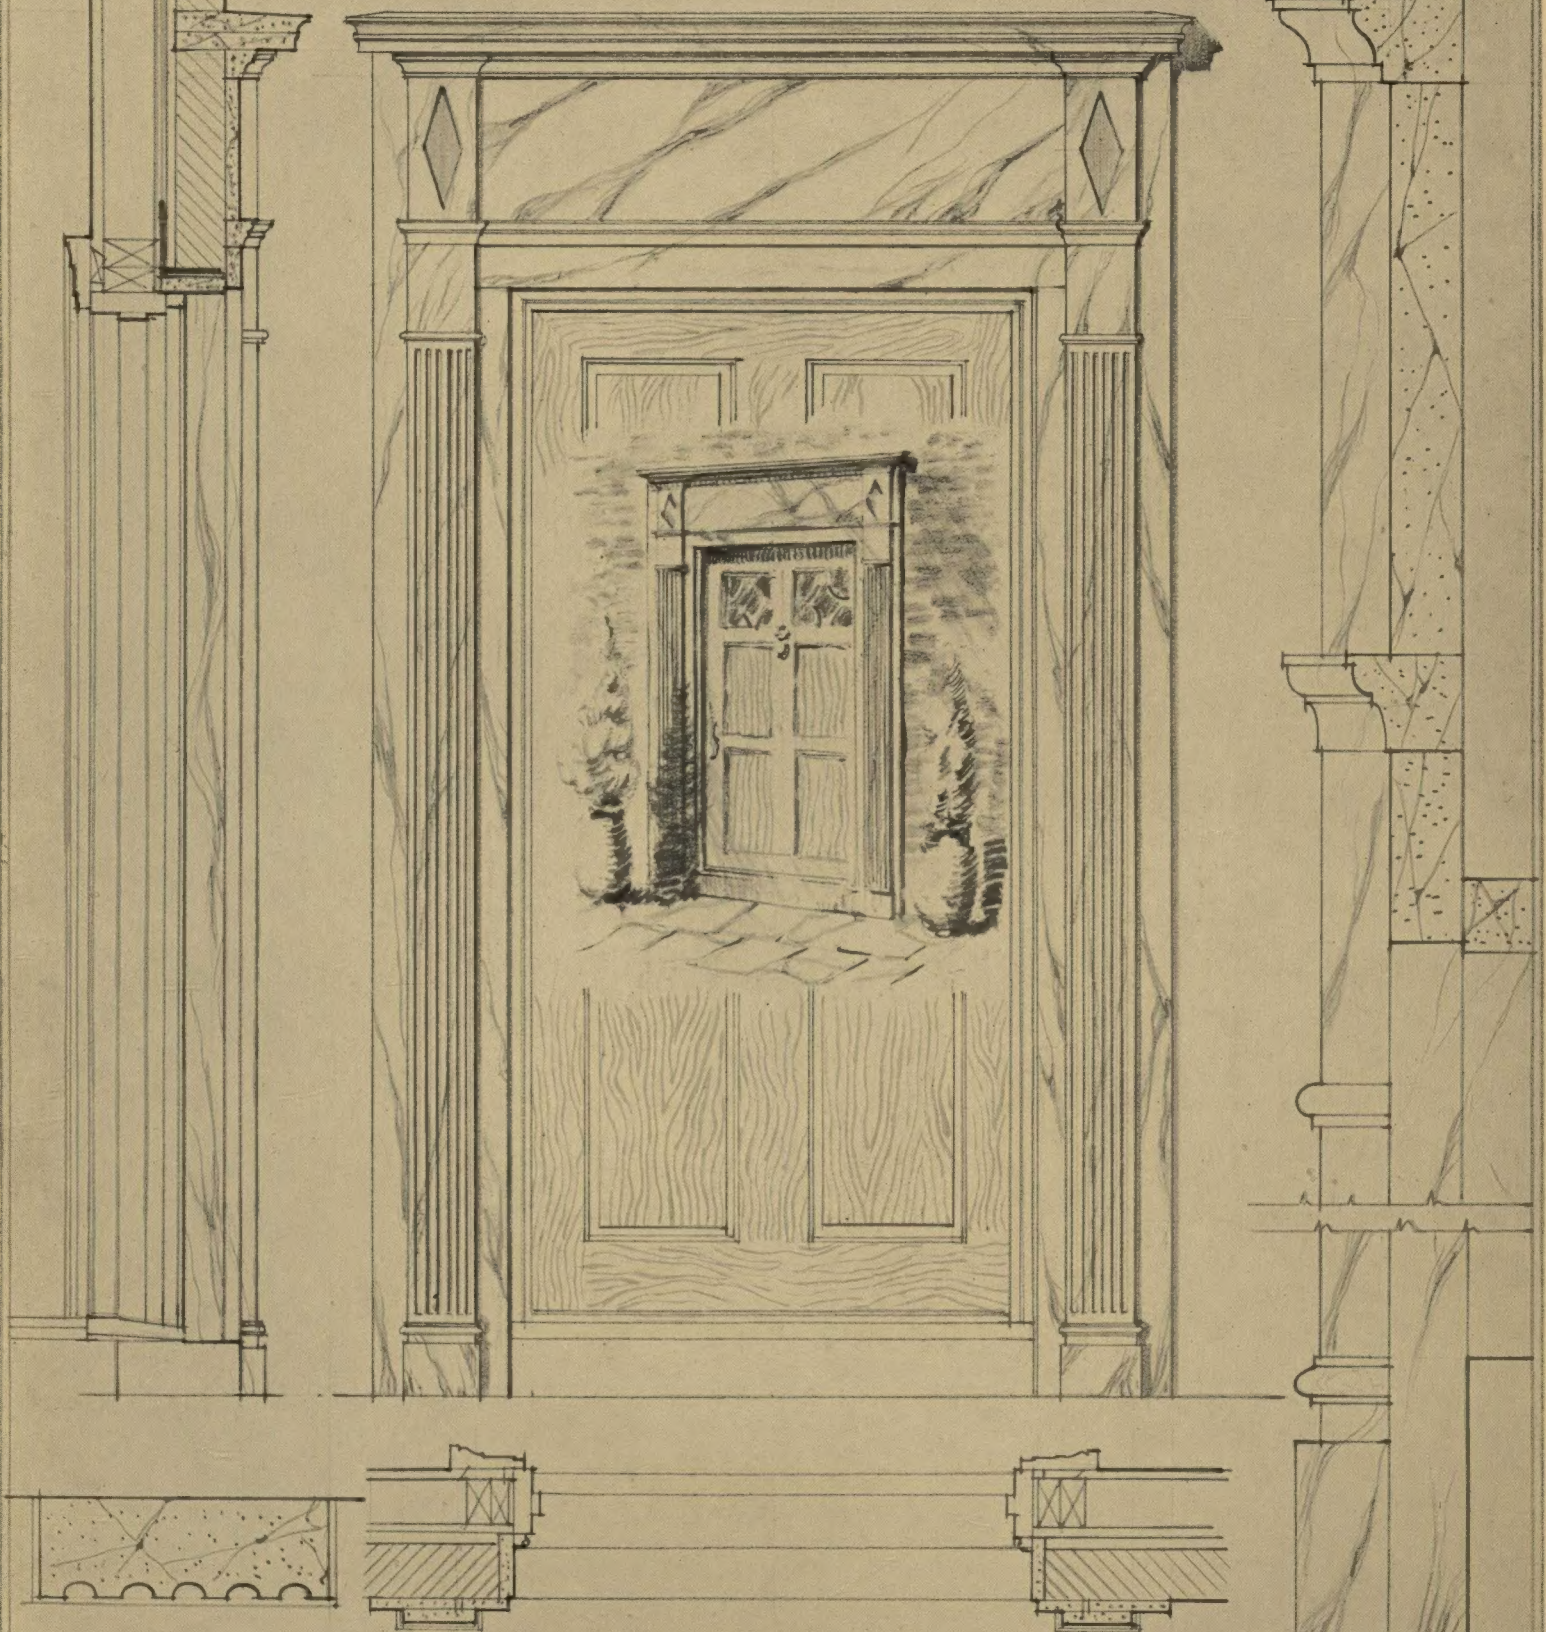

Scale $3\frac{1}{4}" = 1'-0"$

Scale $3" = 1'-0"$

THE GEORGIA MARBLE COMPANY


TATE, GEORGIA

ATLANTA

Bona Allen Building


NEW YORK
 1328 Broadway

CHICAGO
 456 Monadnock Bldg.

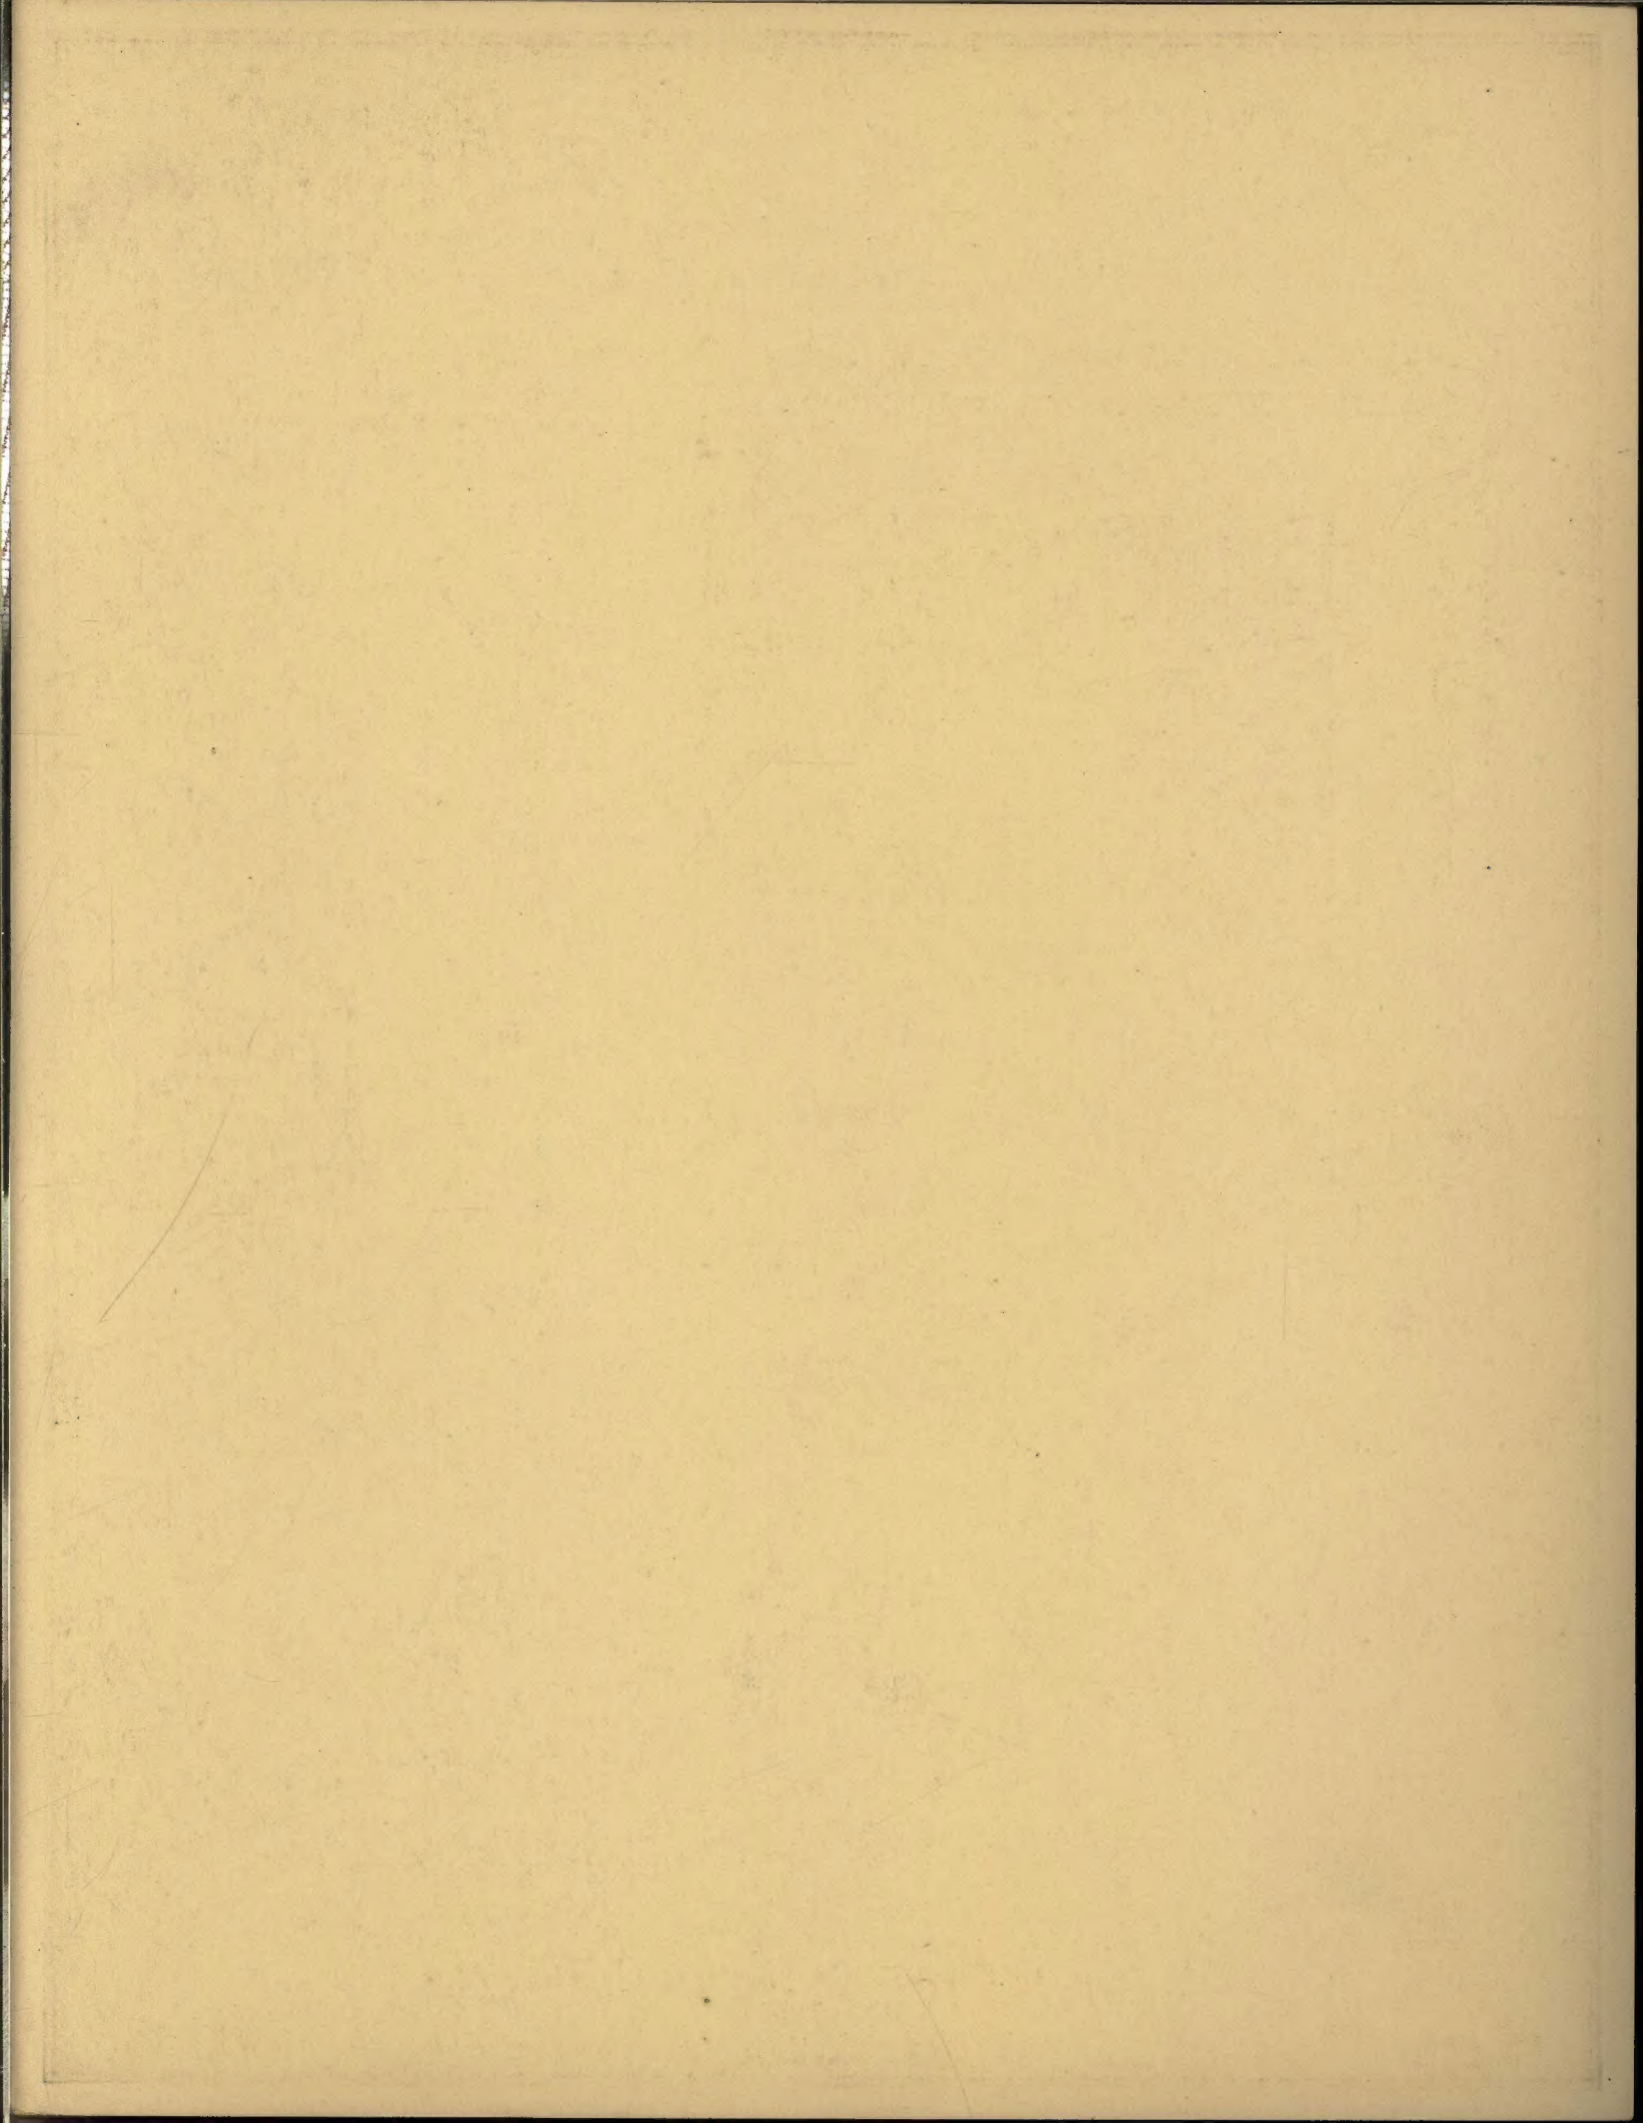

ENTRANCE
IN MARBLE

Design
No. 2.

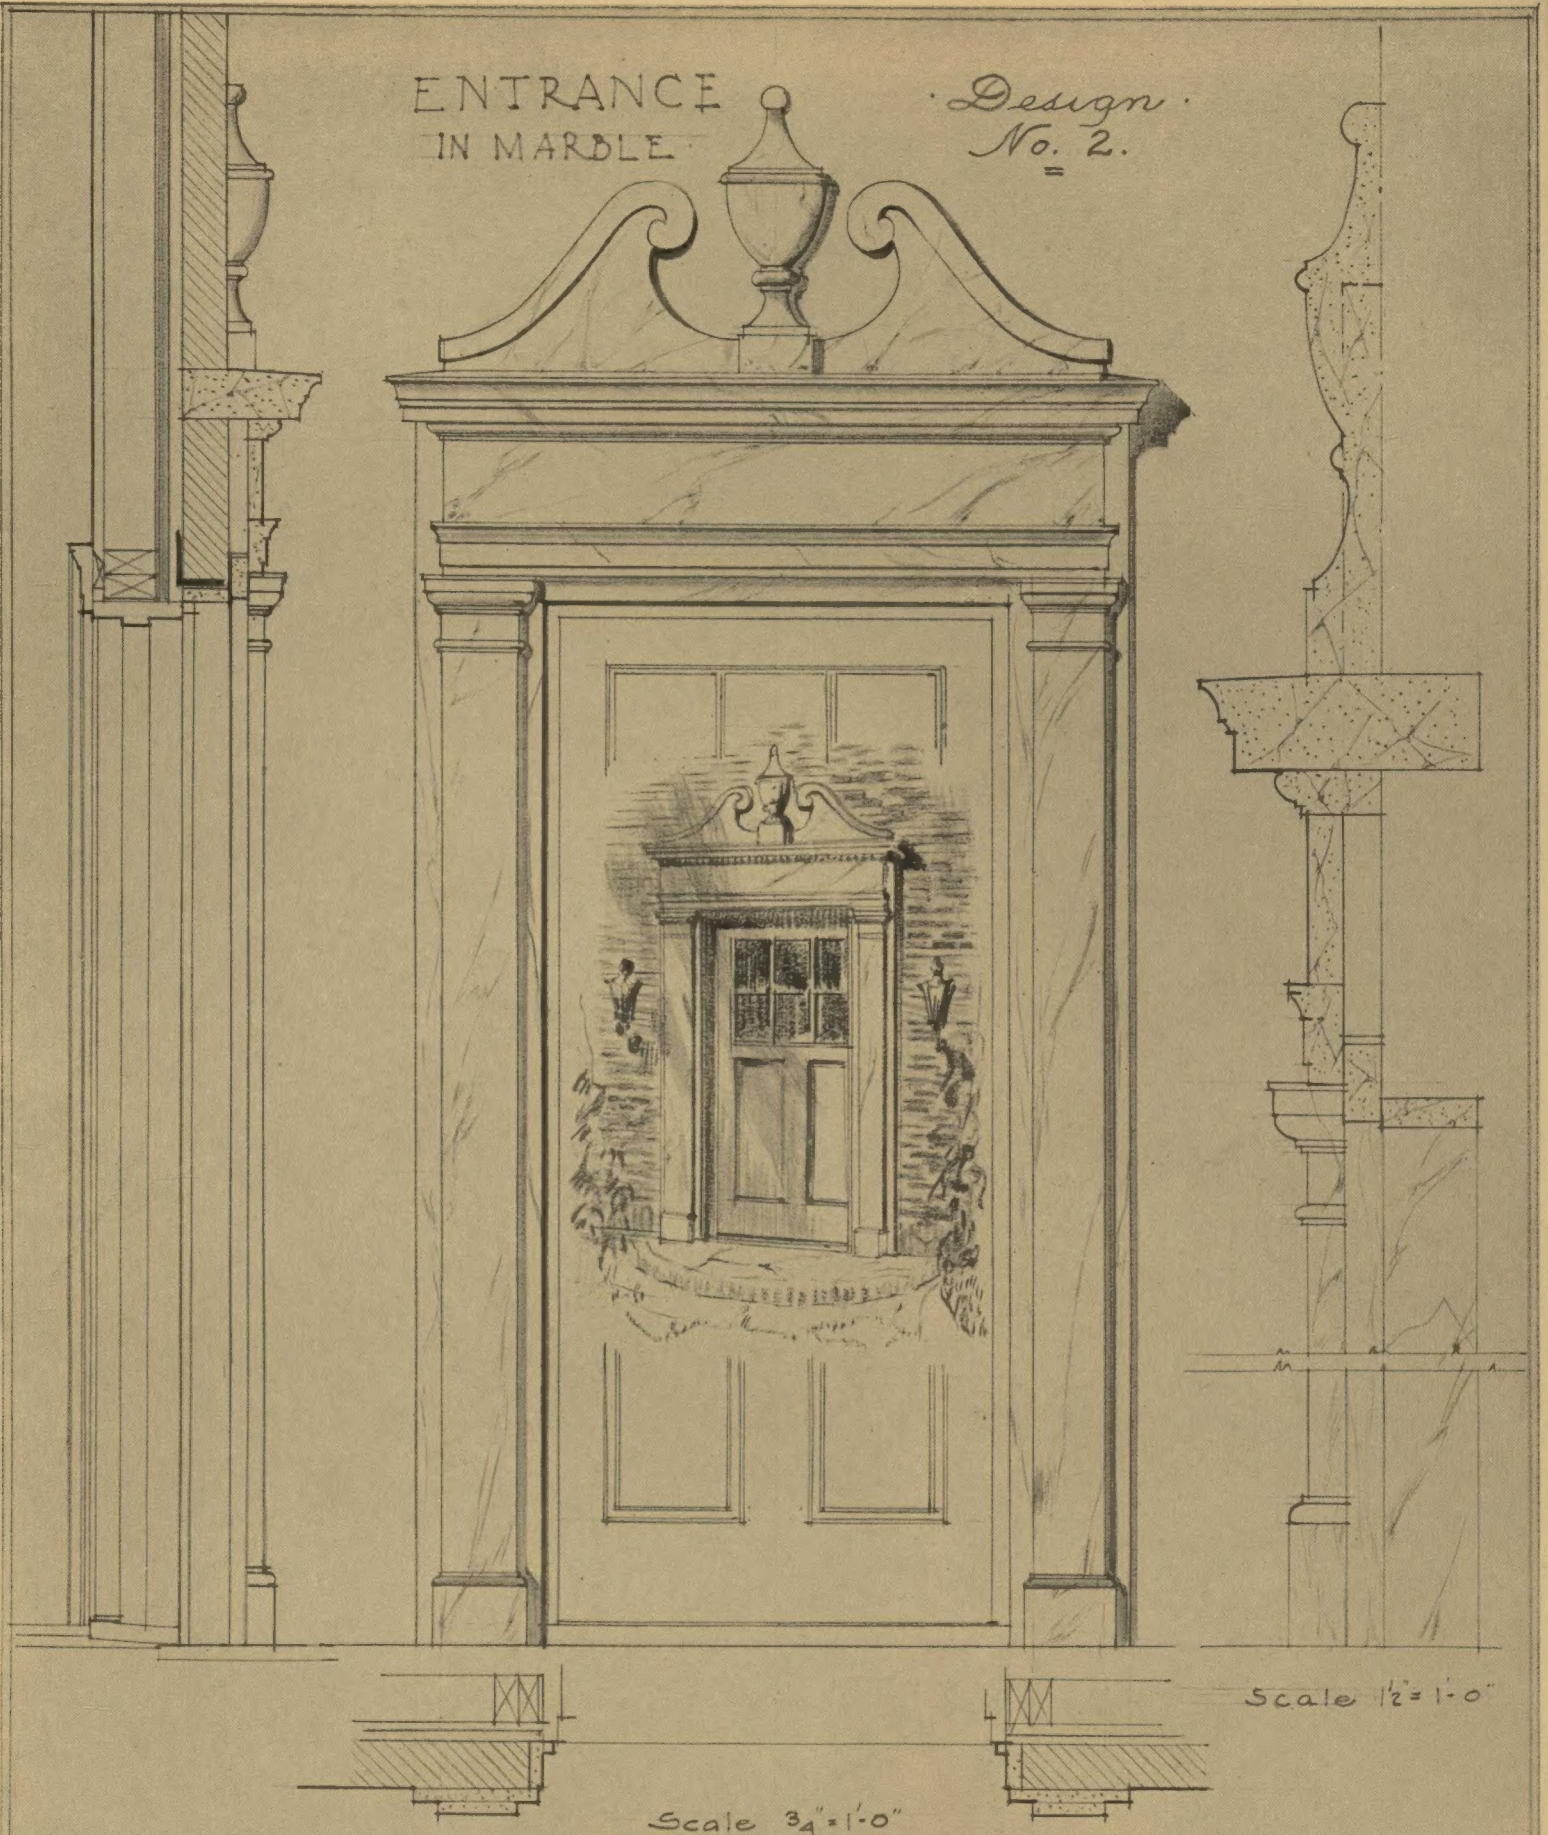

THE GEORGIA MARBLE COMPANY


TATE, GEORGIA

ATLANTA


Bona Allen Building

NEW YORK
1328 Broadway

CHICAGO
456 Monadnock Bldg.

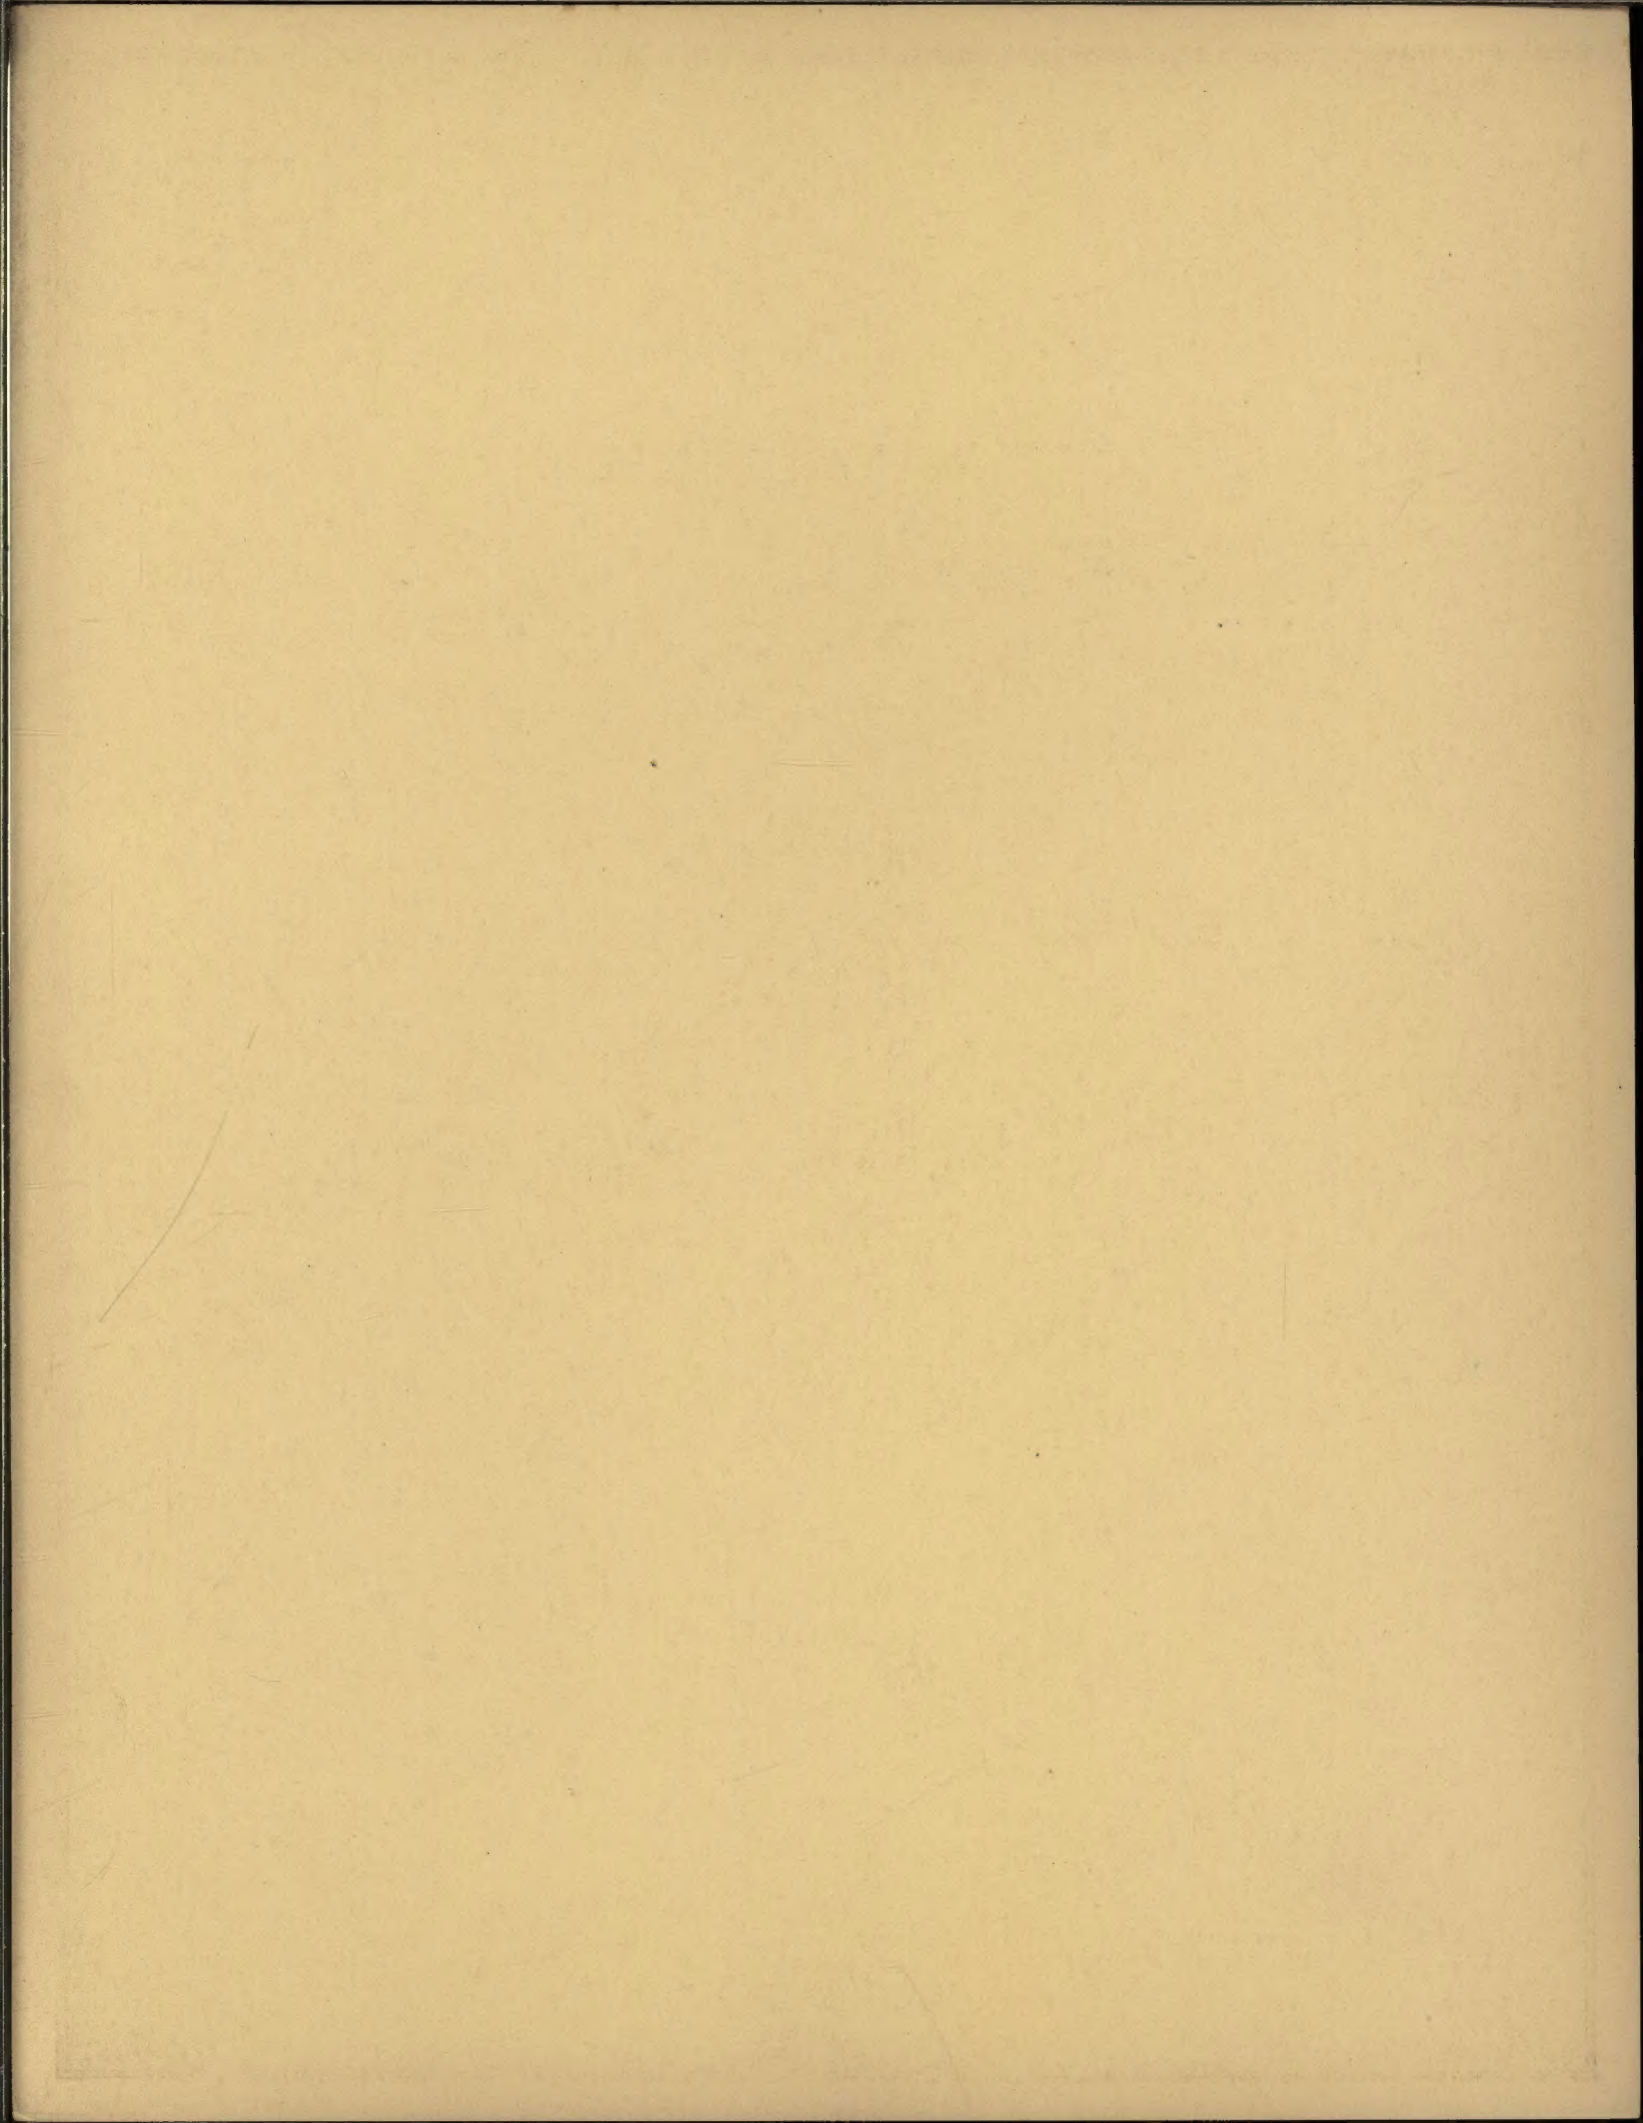

ENTRANCE DETAIL
IN MARBLE
Design No. 3.

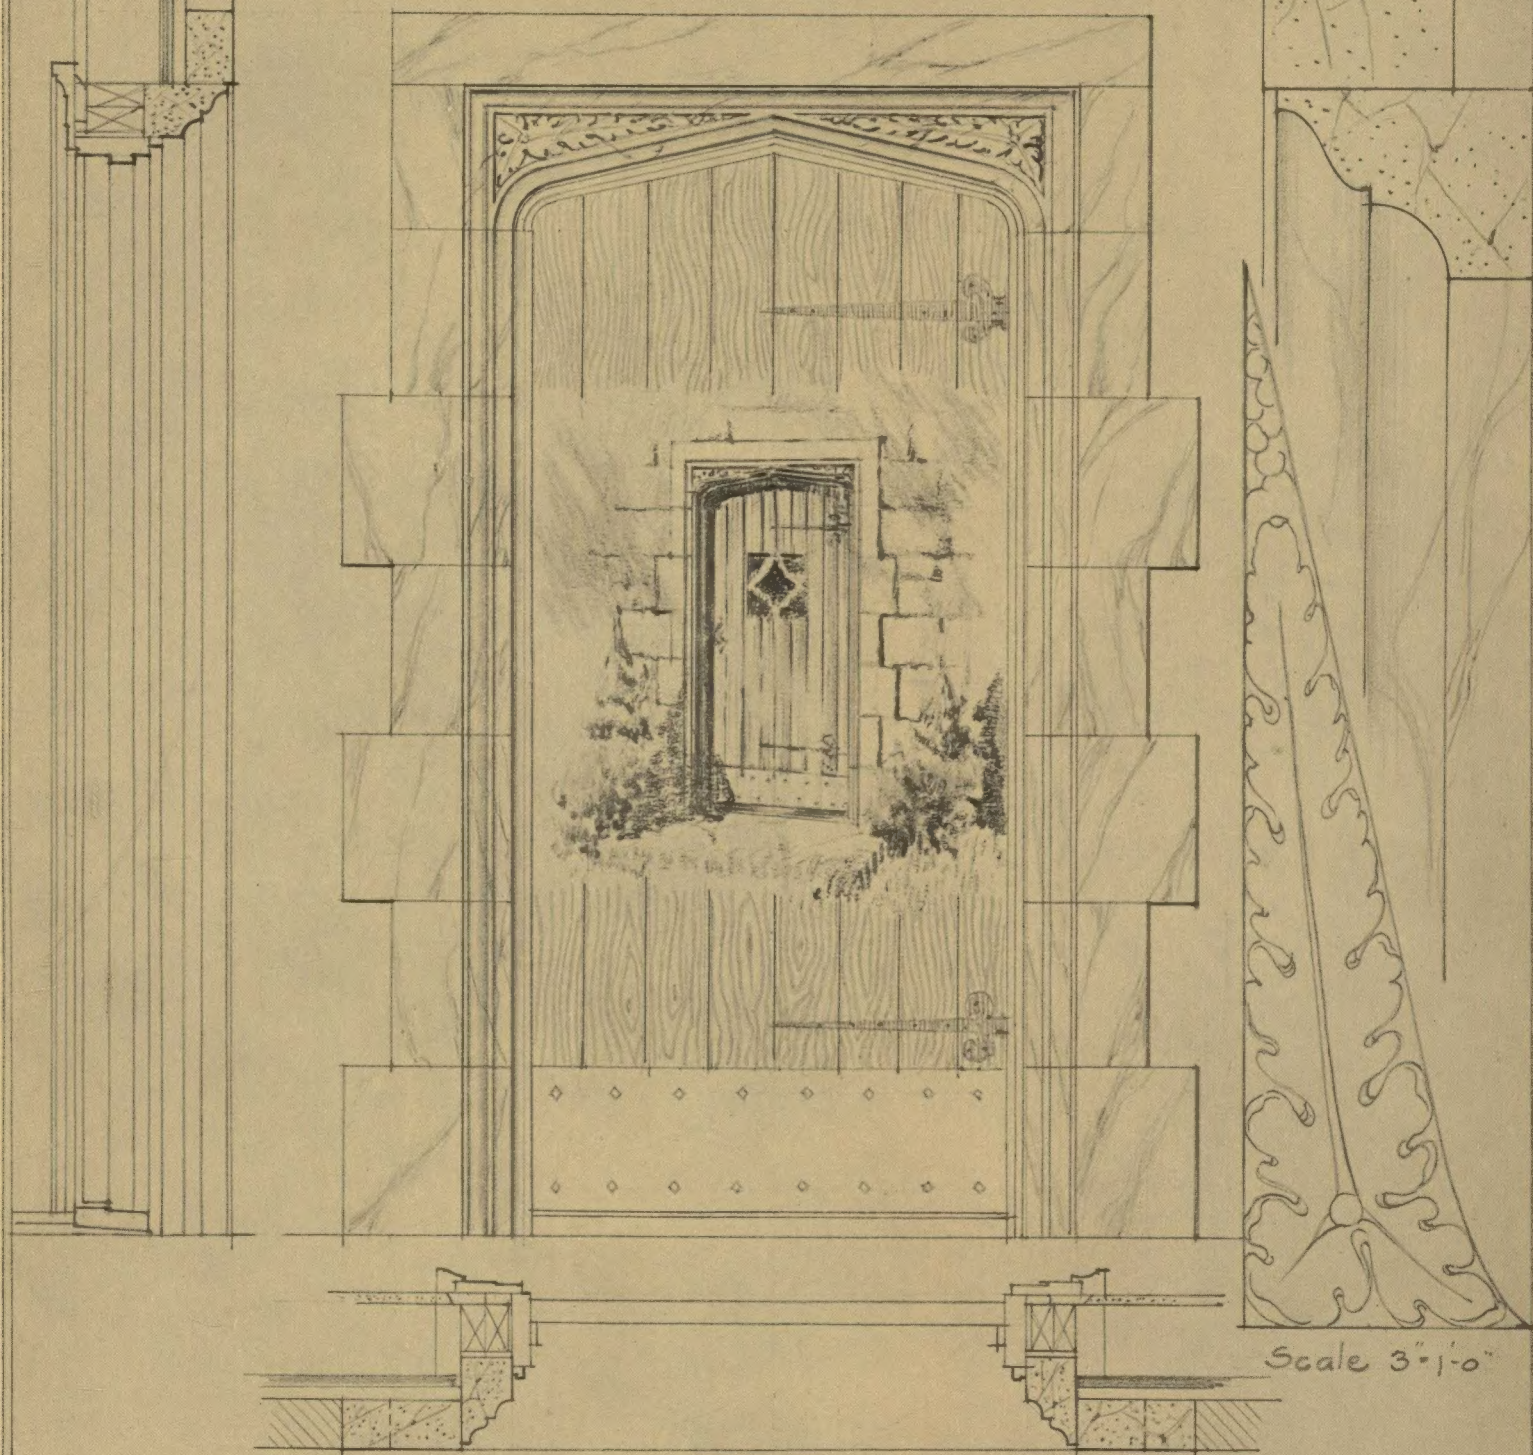

Scale $3\frac{1}{4}"=1'-0"$

Scale 3"=1'-0"

THE GEORGIA MARBLE COMPANY


TATE, GEORGIA

ATLANTA

Bona Allen Building

NEW YORK
1328 Broadway

CHICAGO
456 Monadnock Bldg.

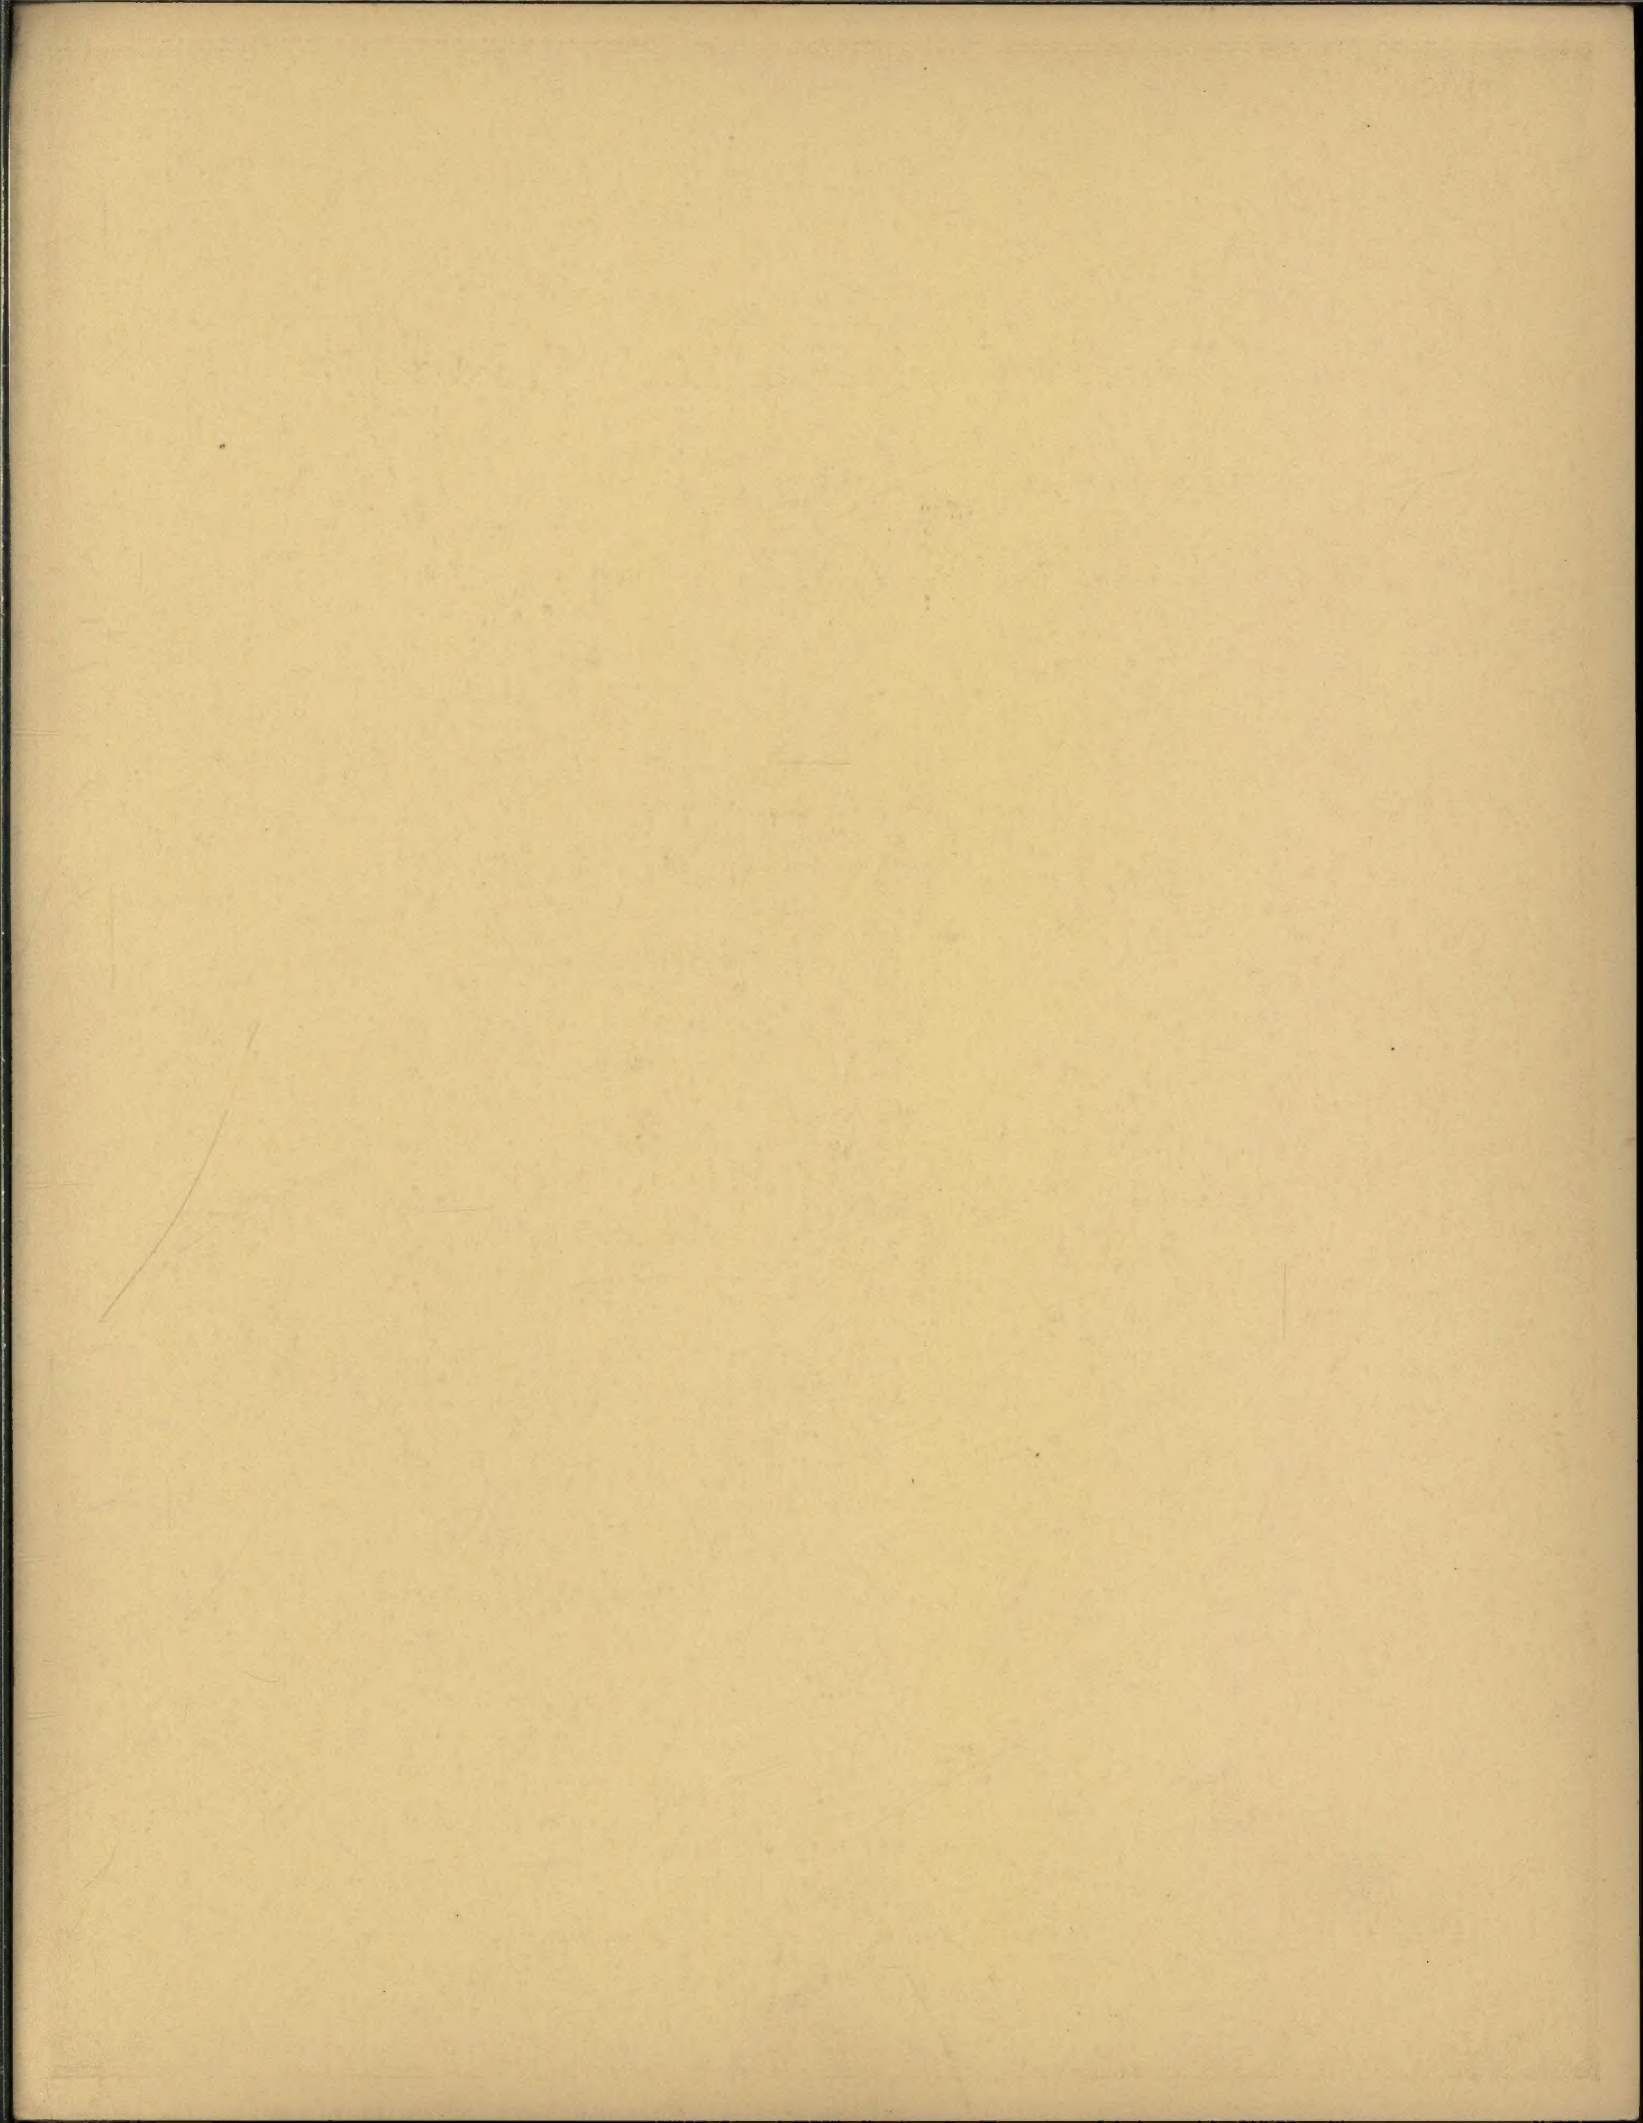

ENTRANCE DETAILS
IN MARBLE
Design No. 4.



Scale 12"=1'-0"

Scale 3/4"=1'-0"

THE GEORGIA MARBLE COMPANY


TATE, GEORGIA

ATLANTA

Bona Allen Building

NEW YORK
1328 Broadway

CHICAGO
456 Monadnock Bldg.

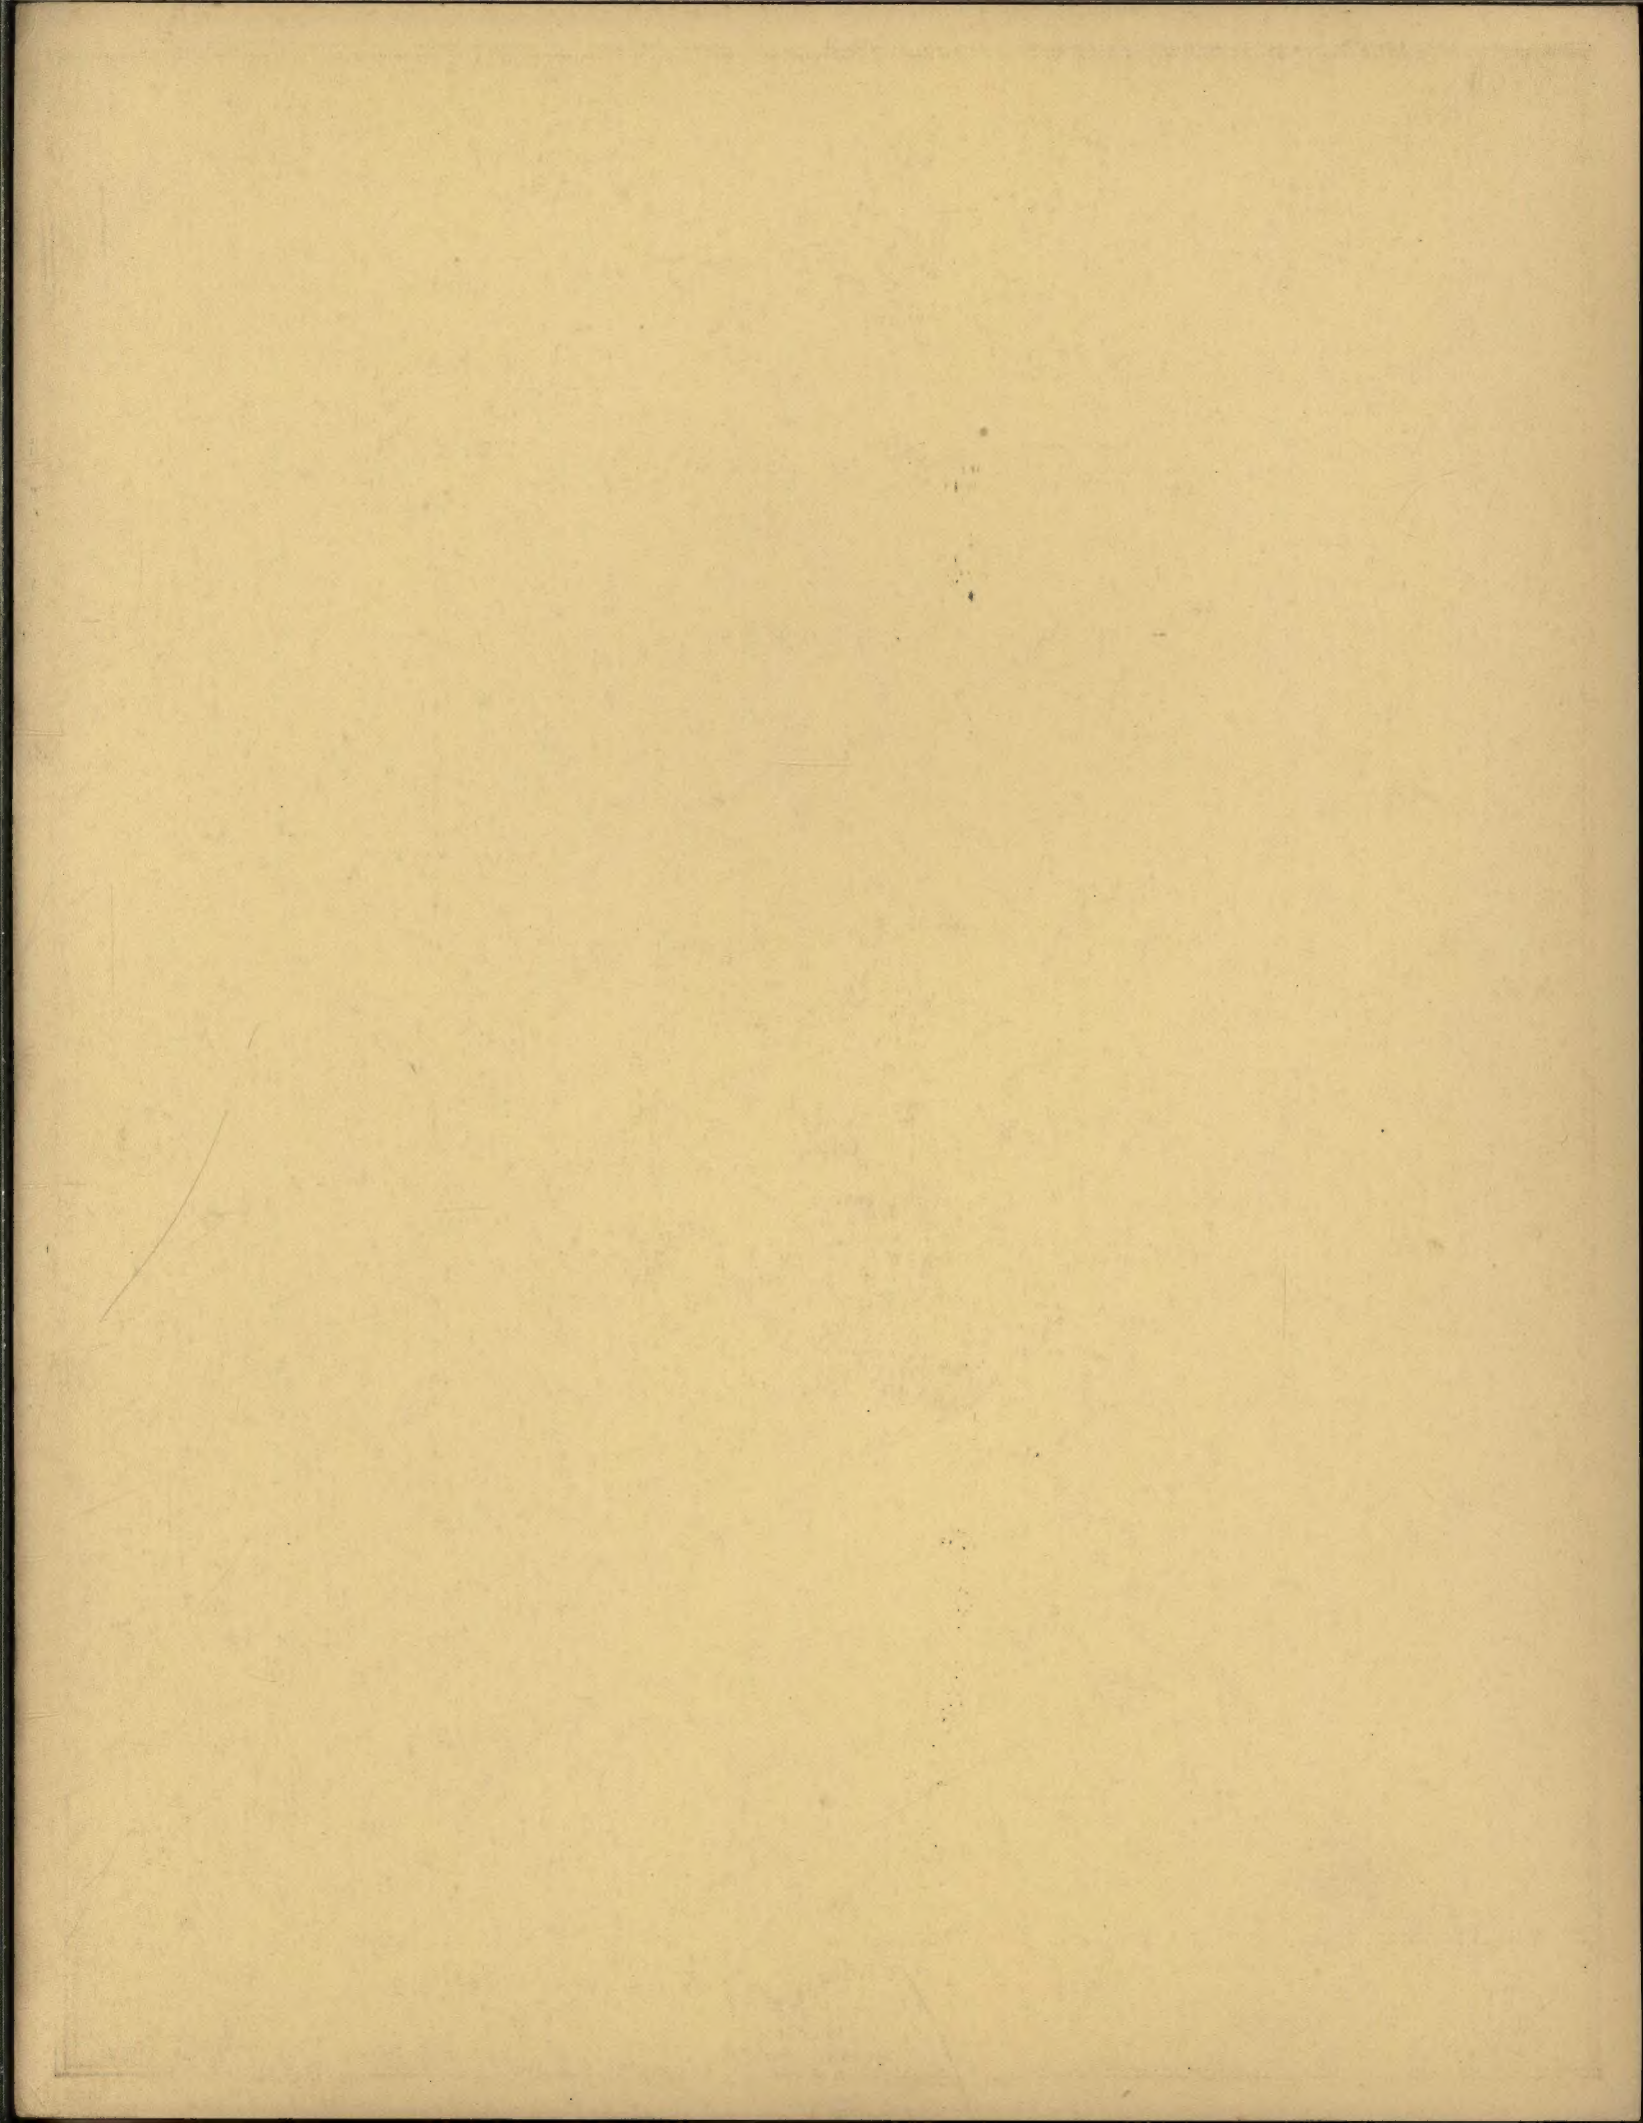

ENTRANCE DETAIL
IN MARBLE

*Design
No. 5.*



Scale $3\frac{3}{4}'' = 1'-0''$

Scale $1\frac{1}{2}'' = 1'-0''$

THE GEORGIA MARBLE COMPANY


TATE, GEORGIA

ATLANTA


Bona Allen Building

NEW YORK
1328 Broadway

CHICAGO
456 Monadnock Bldg.

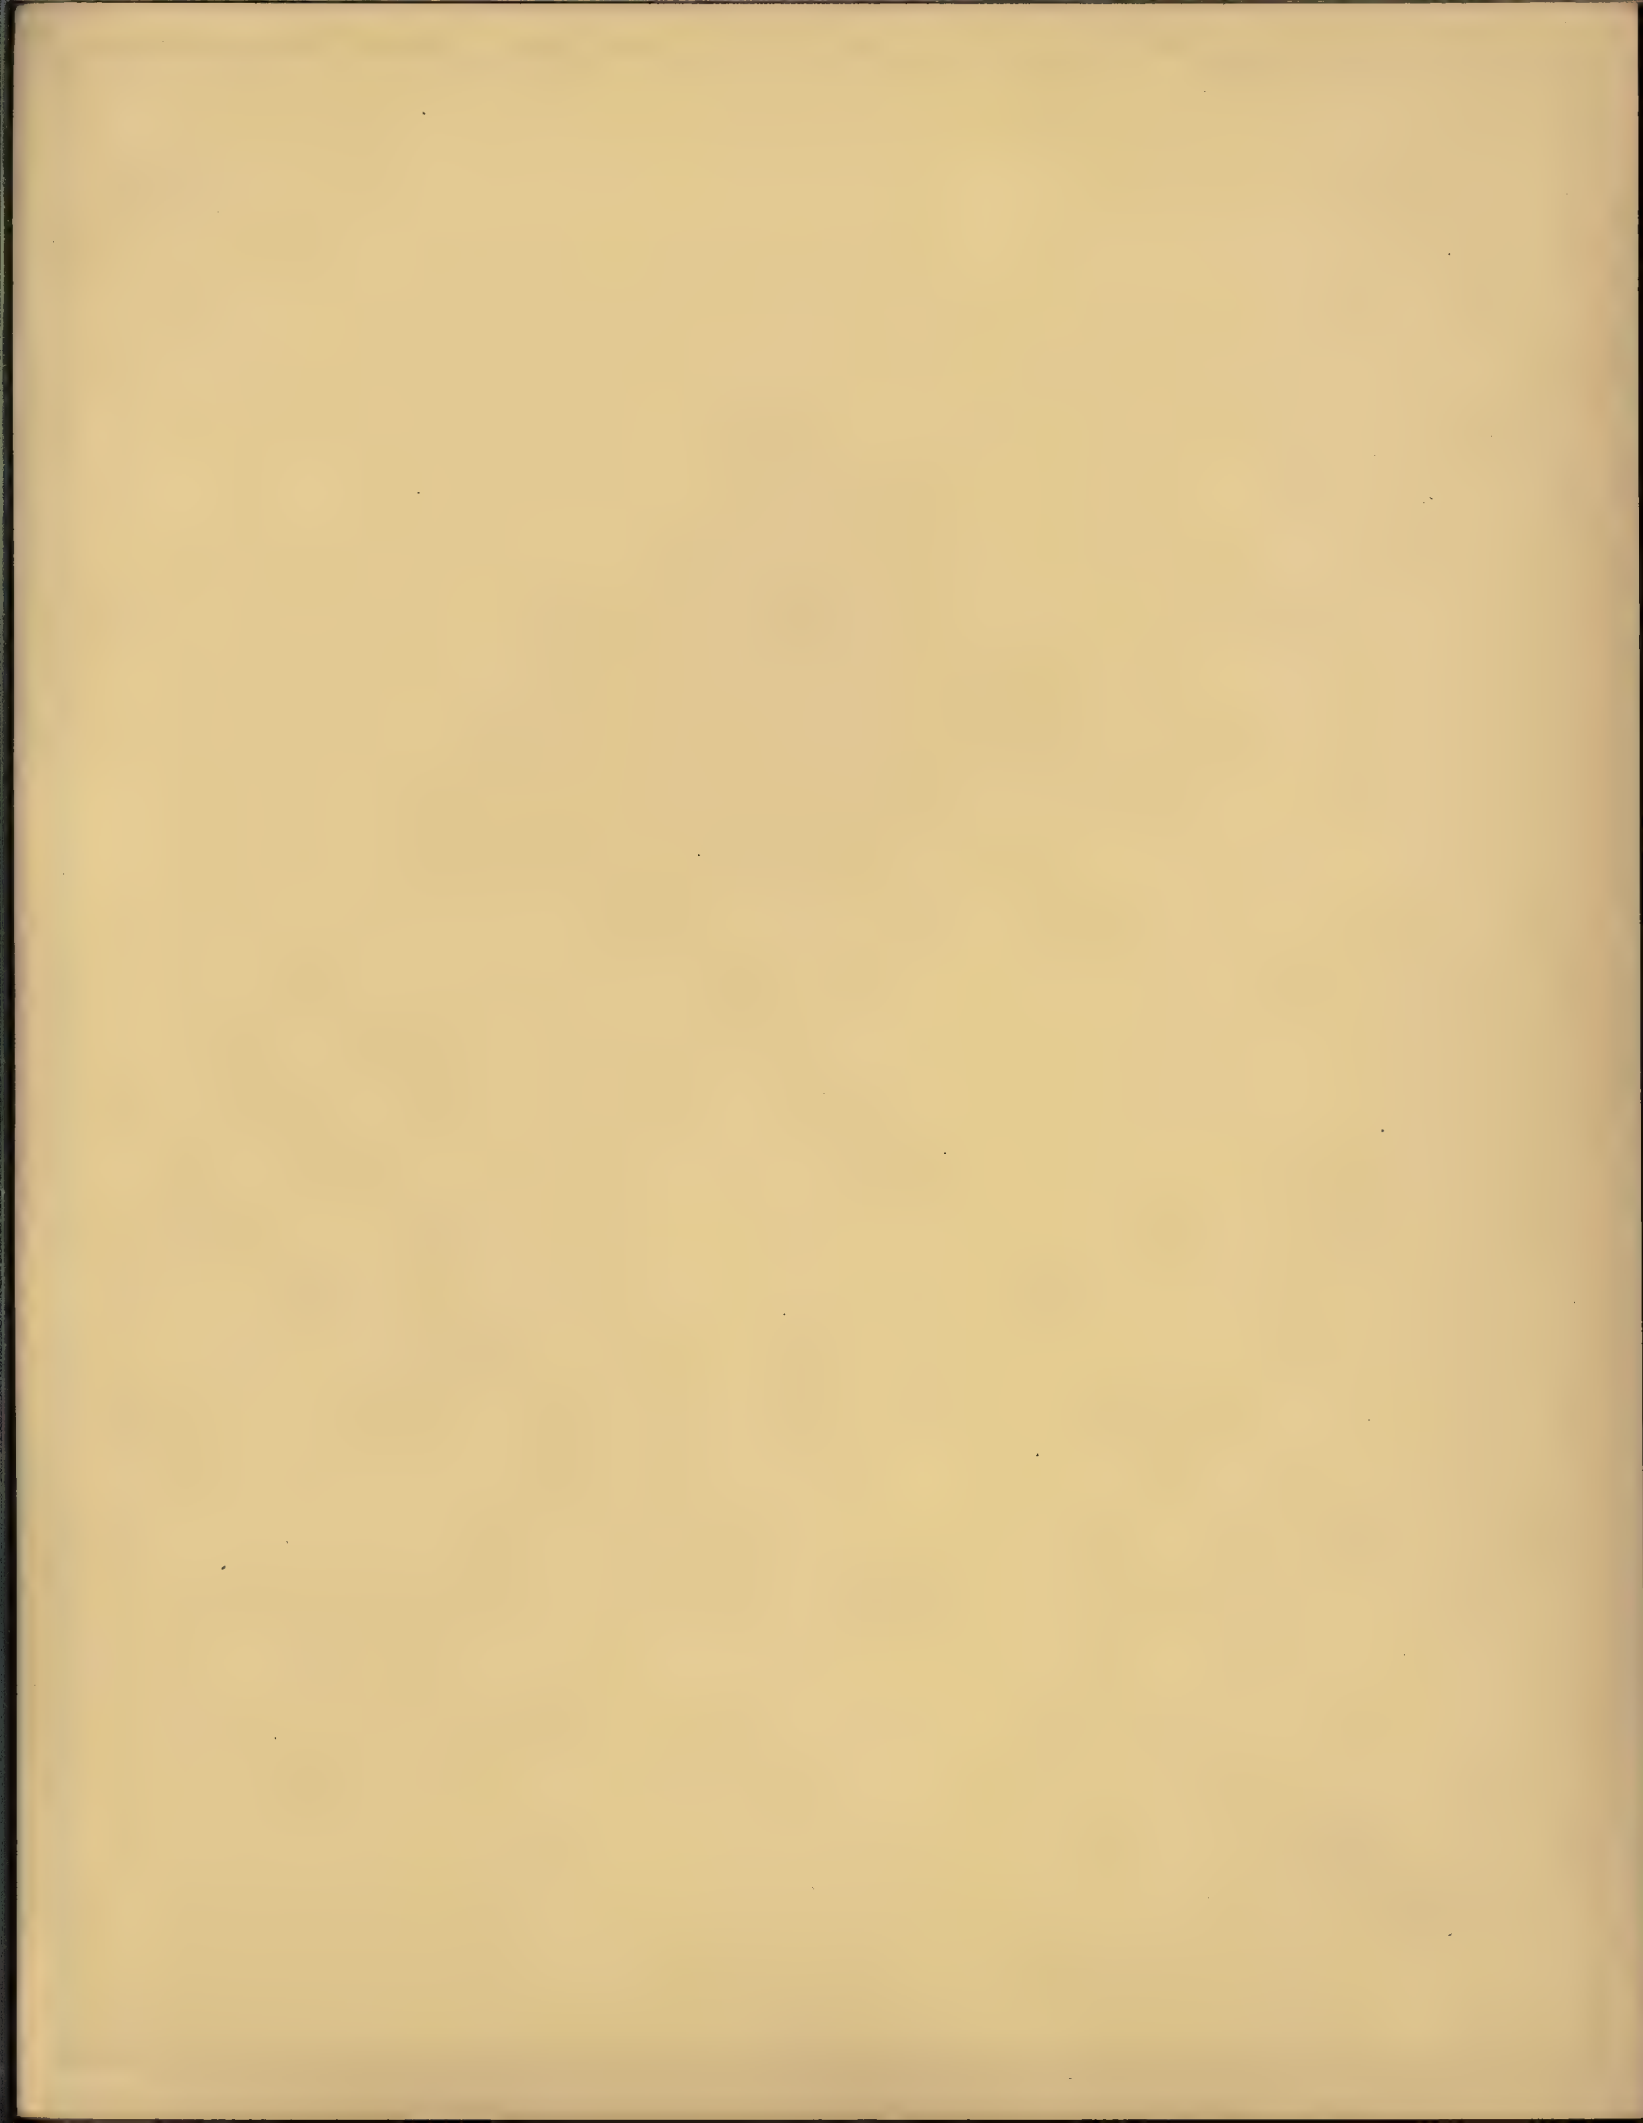

ENTRANCE DETAILS
IN MARBLE
Design No. 6.

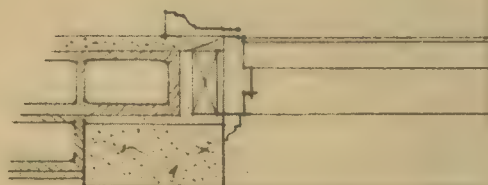

Scale $\frac{3}{4}$ "=1'-0"



Scale $\frac{1}{2}$ "=1'-0"

THE GEORGIA MARBLE COMPANY


TATE, GEORGIA

ATLANTA
Bona Allen Building

NEW YORK
1328 Broadway

CHICAGO
456 Monadnock Bldg.




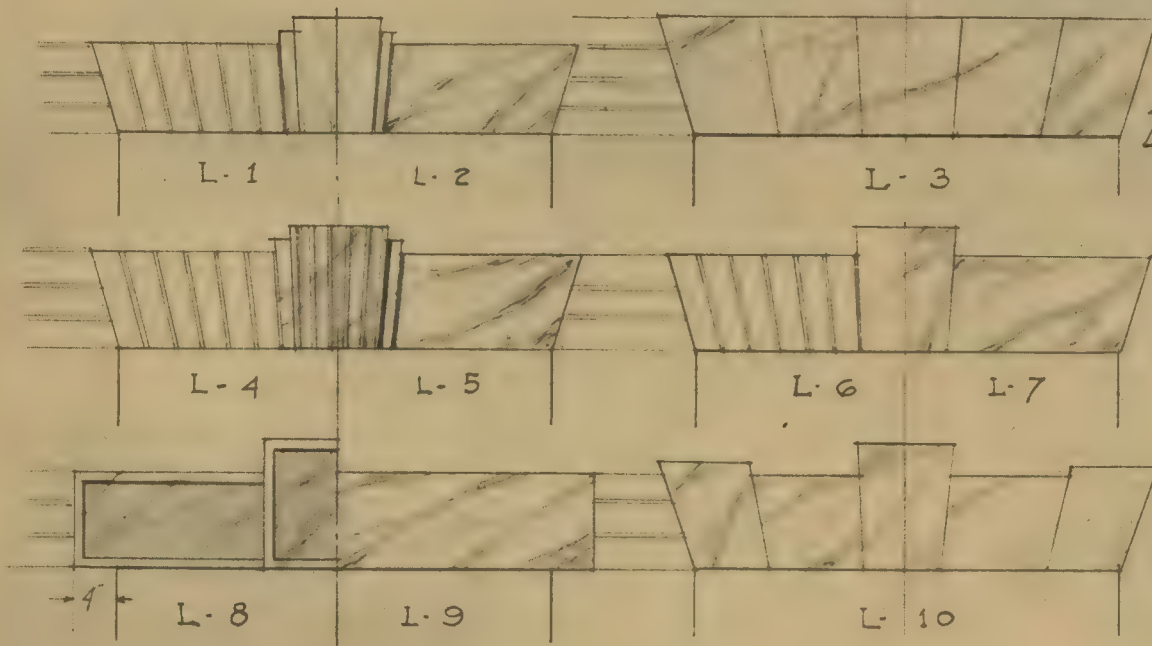


4x4 x $\frac{3}{16}$ "
L- Lintel

MARBLE SILLS & LINTELS

OPENINGS

2'-10"
3'-0"
3'-2"
3'-4"
3'-6"

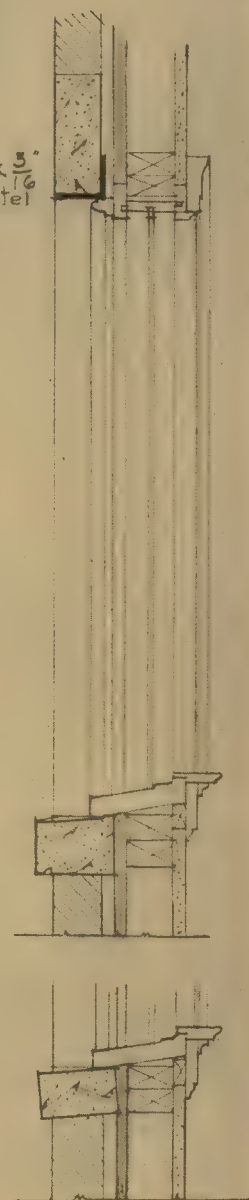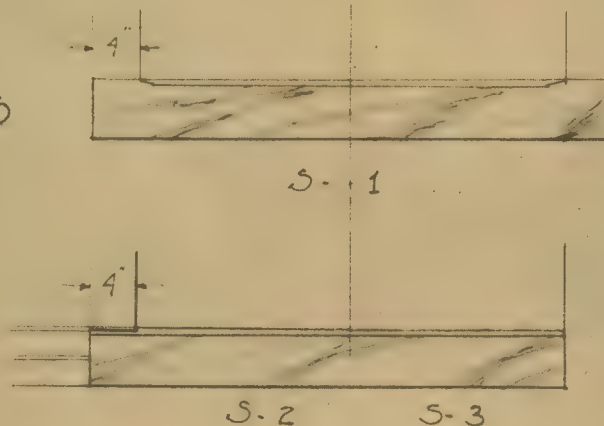

THE GEORGIA MARBLE COMPANY

TATE, GEORGIA

ATLANTA
Bona Allen Building

NEW YORK
1328 Broadway

CHICAGO
456 Monadnock Bldg.



SIMPLE ITALIAN MANTEL


Design No. 101



ELEVATION



SECTION

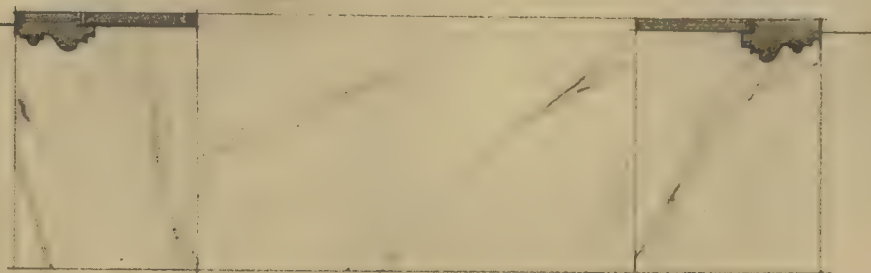

HEARTH
Scale $3/4"=1'-0"$



DETAILS
Scale $3/4"=1'-0"$

Width of body — 5'-6"
Height of body — 4'-0"
Fire opening — 3'-0" x 2'-9"

THE GEORGIA MARBLE COMPANY

TATE, GEORGIA

ATLANTA
Bona Allen Building

NEW YORK
1328 Broadway

CHICAGO
456 Monadnock Bldg.




MODIFIED 18TH CENTURY ENGLISH MANTEL


Design No. 102



ELEVATION

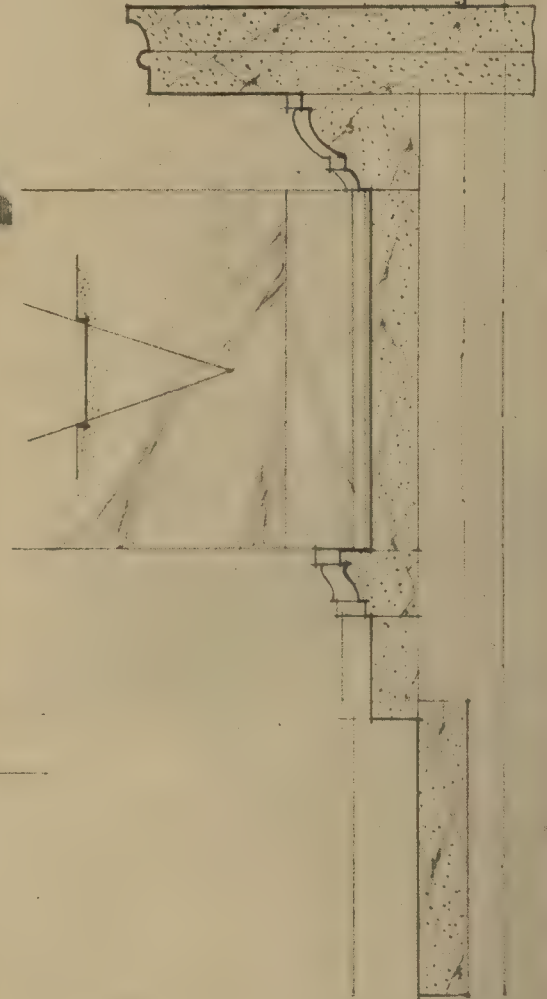

SECTION

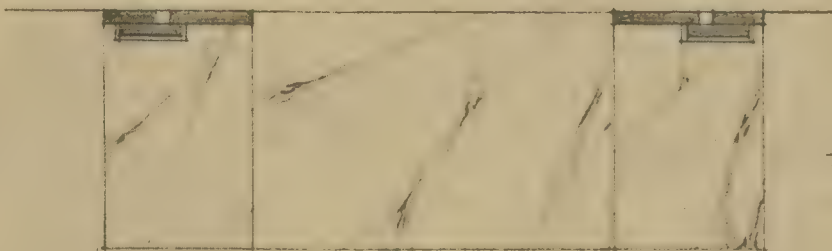

HEARTH
Scale $\frac{3}{4}$ "=1'-0"



DETAILS
Scale 3"=1'-0"

Width of shelf — 5'-0"
Height of shelf — 4'-2 $\frac{3}{4}$ "
Width of body — 4'-6 $\frac{1}{2}$ "
Fire opening. — 2'-6" x 2'-6"

THE GEORGIA MARBLE COMPANY


TATE, GEORGIA

ATLANTA

Bona Allen Building

NEW YORK
1328 Broadway

CHICAGO
456 Monadnock Bldg.

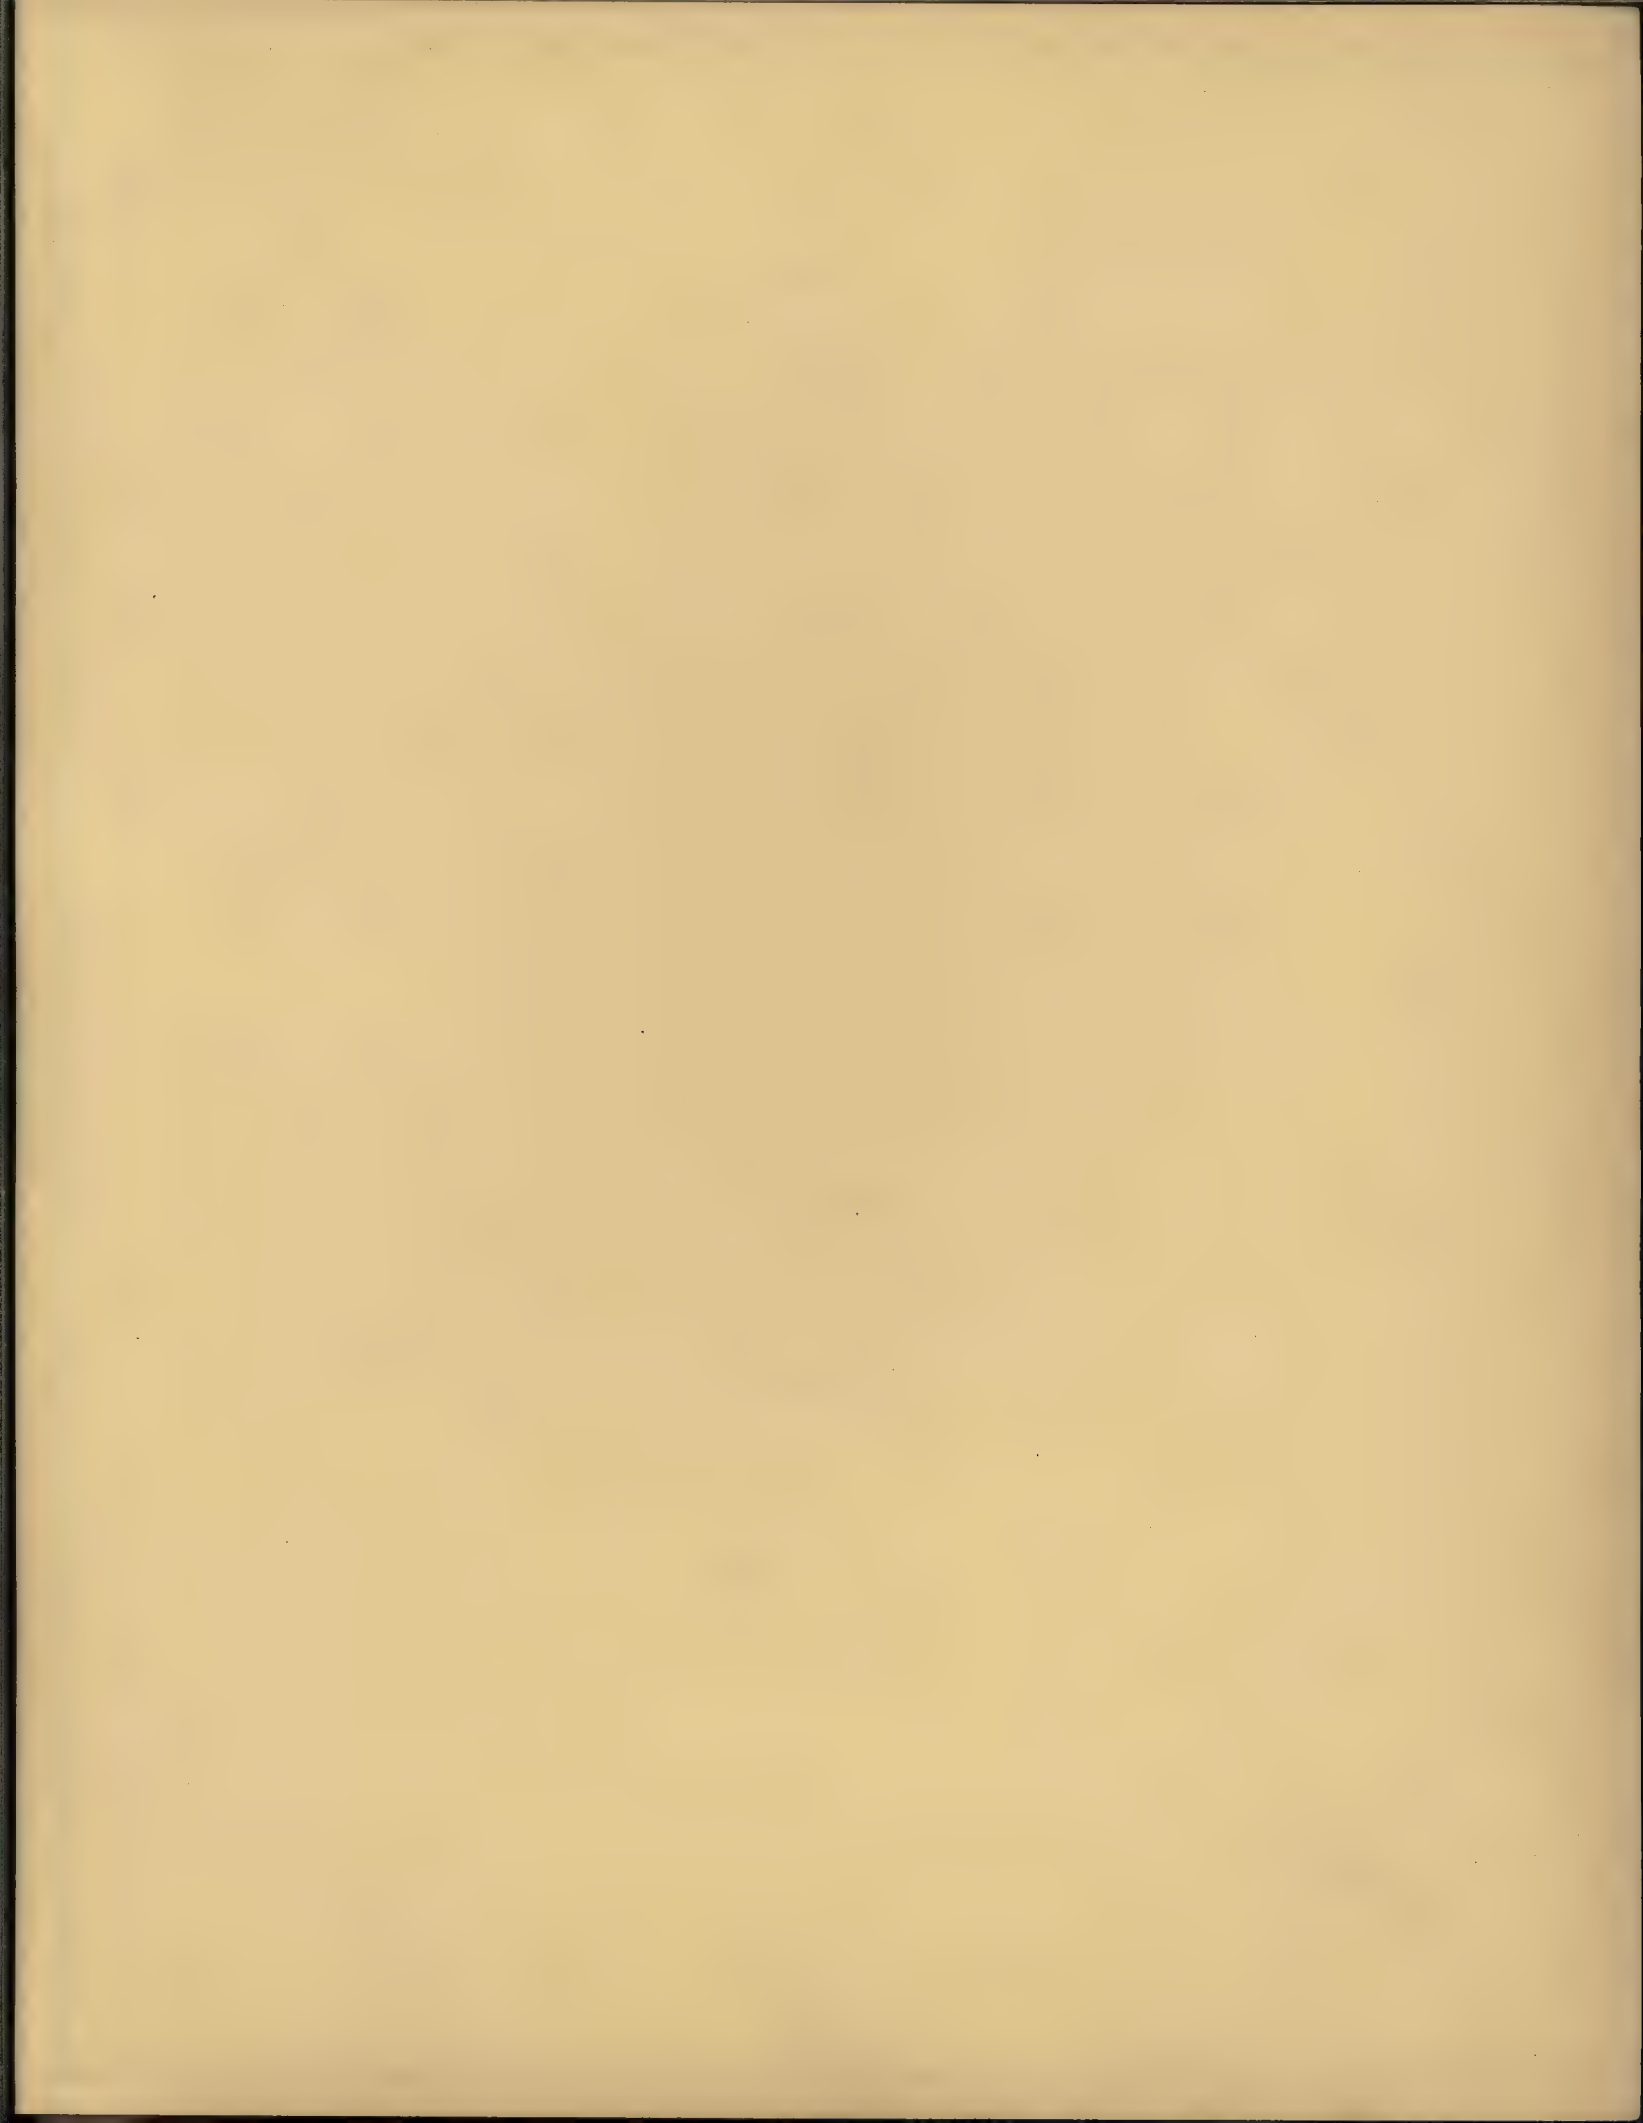


GEORGIAN PERIOD MANTEL


Design No. 103



ELEVATION

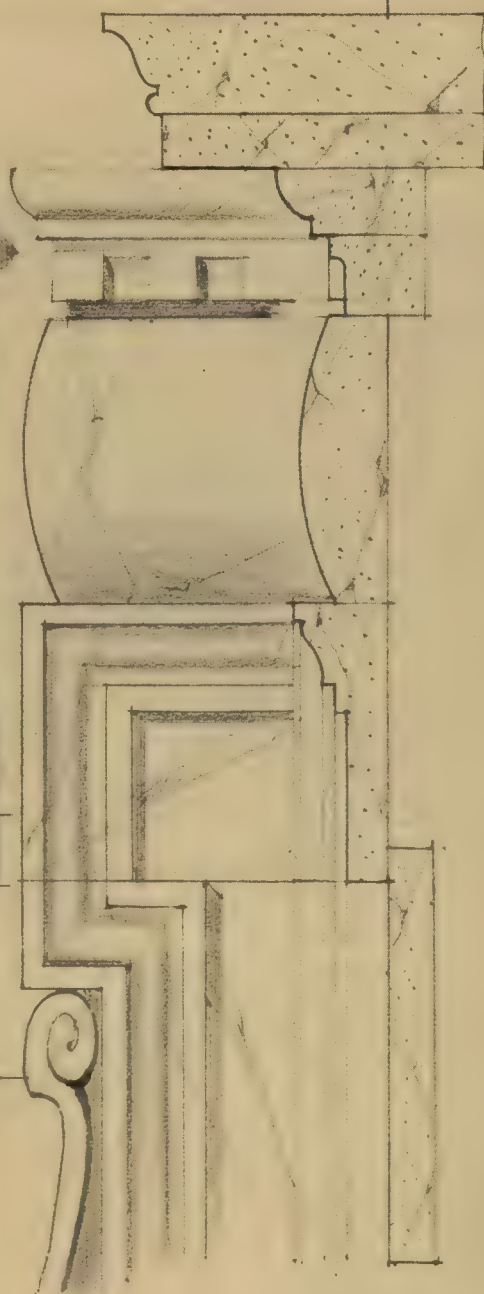

SECTION

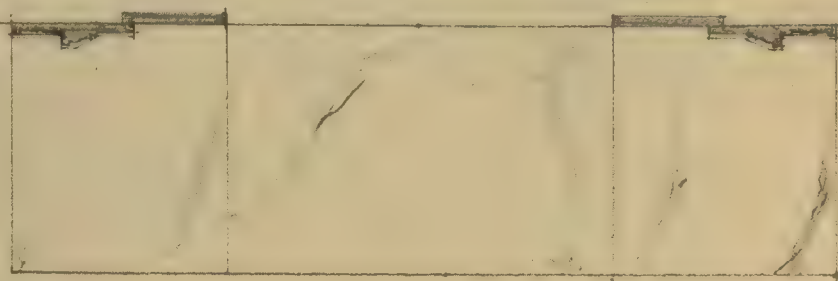

HEARTH
Scale $3\frac{1}{4}'' = 1'-0''$



DETAILS
Scale $3'' = 1'-0''$

Width of shelf — 5'-9"
Height of shelf — 4'-8"
Width of body — 5'-0"
Fire Opening — 2'-6" x 2'-8"

THE GEORGIA MARBLE COMPANY


TATE, GEORGIA

ATLANTA

Bona Allen Building

NEW YORK
1328 Broadway


CHICAGO
456 Monadnock Bldg.

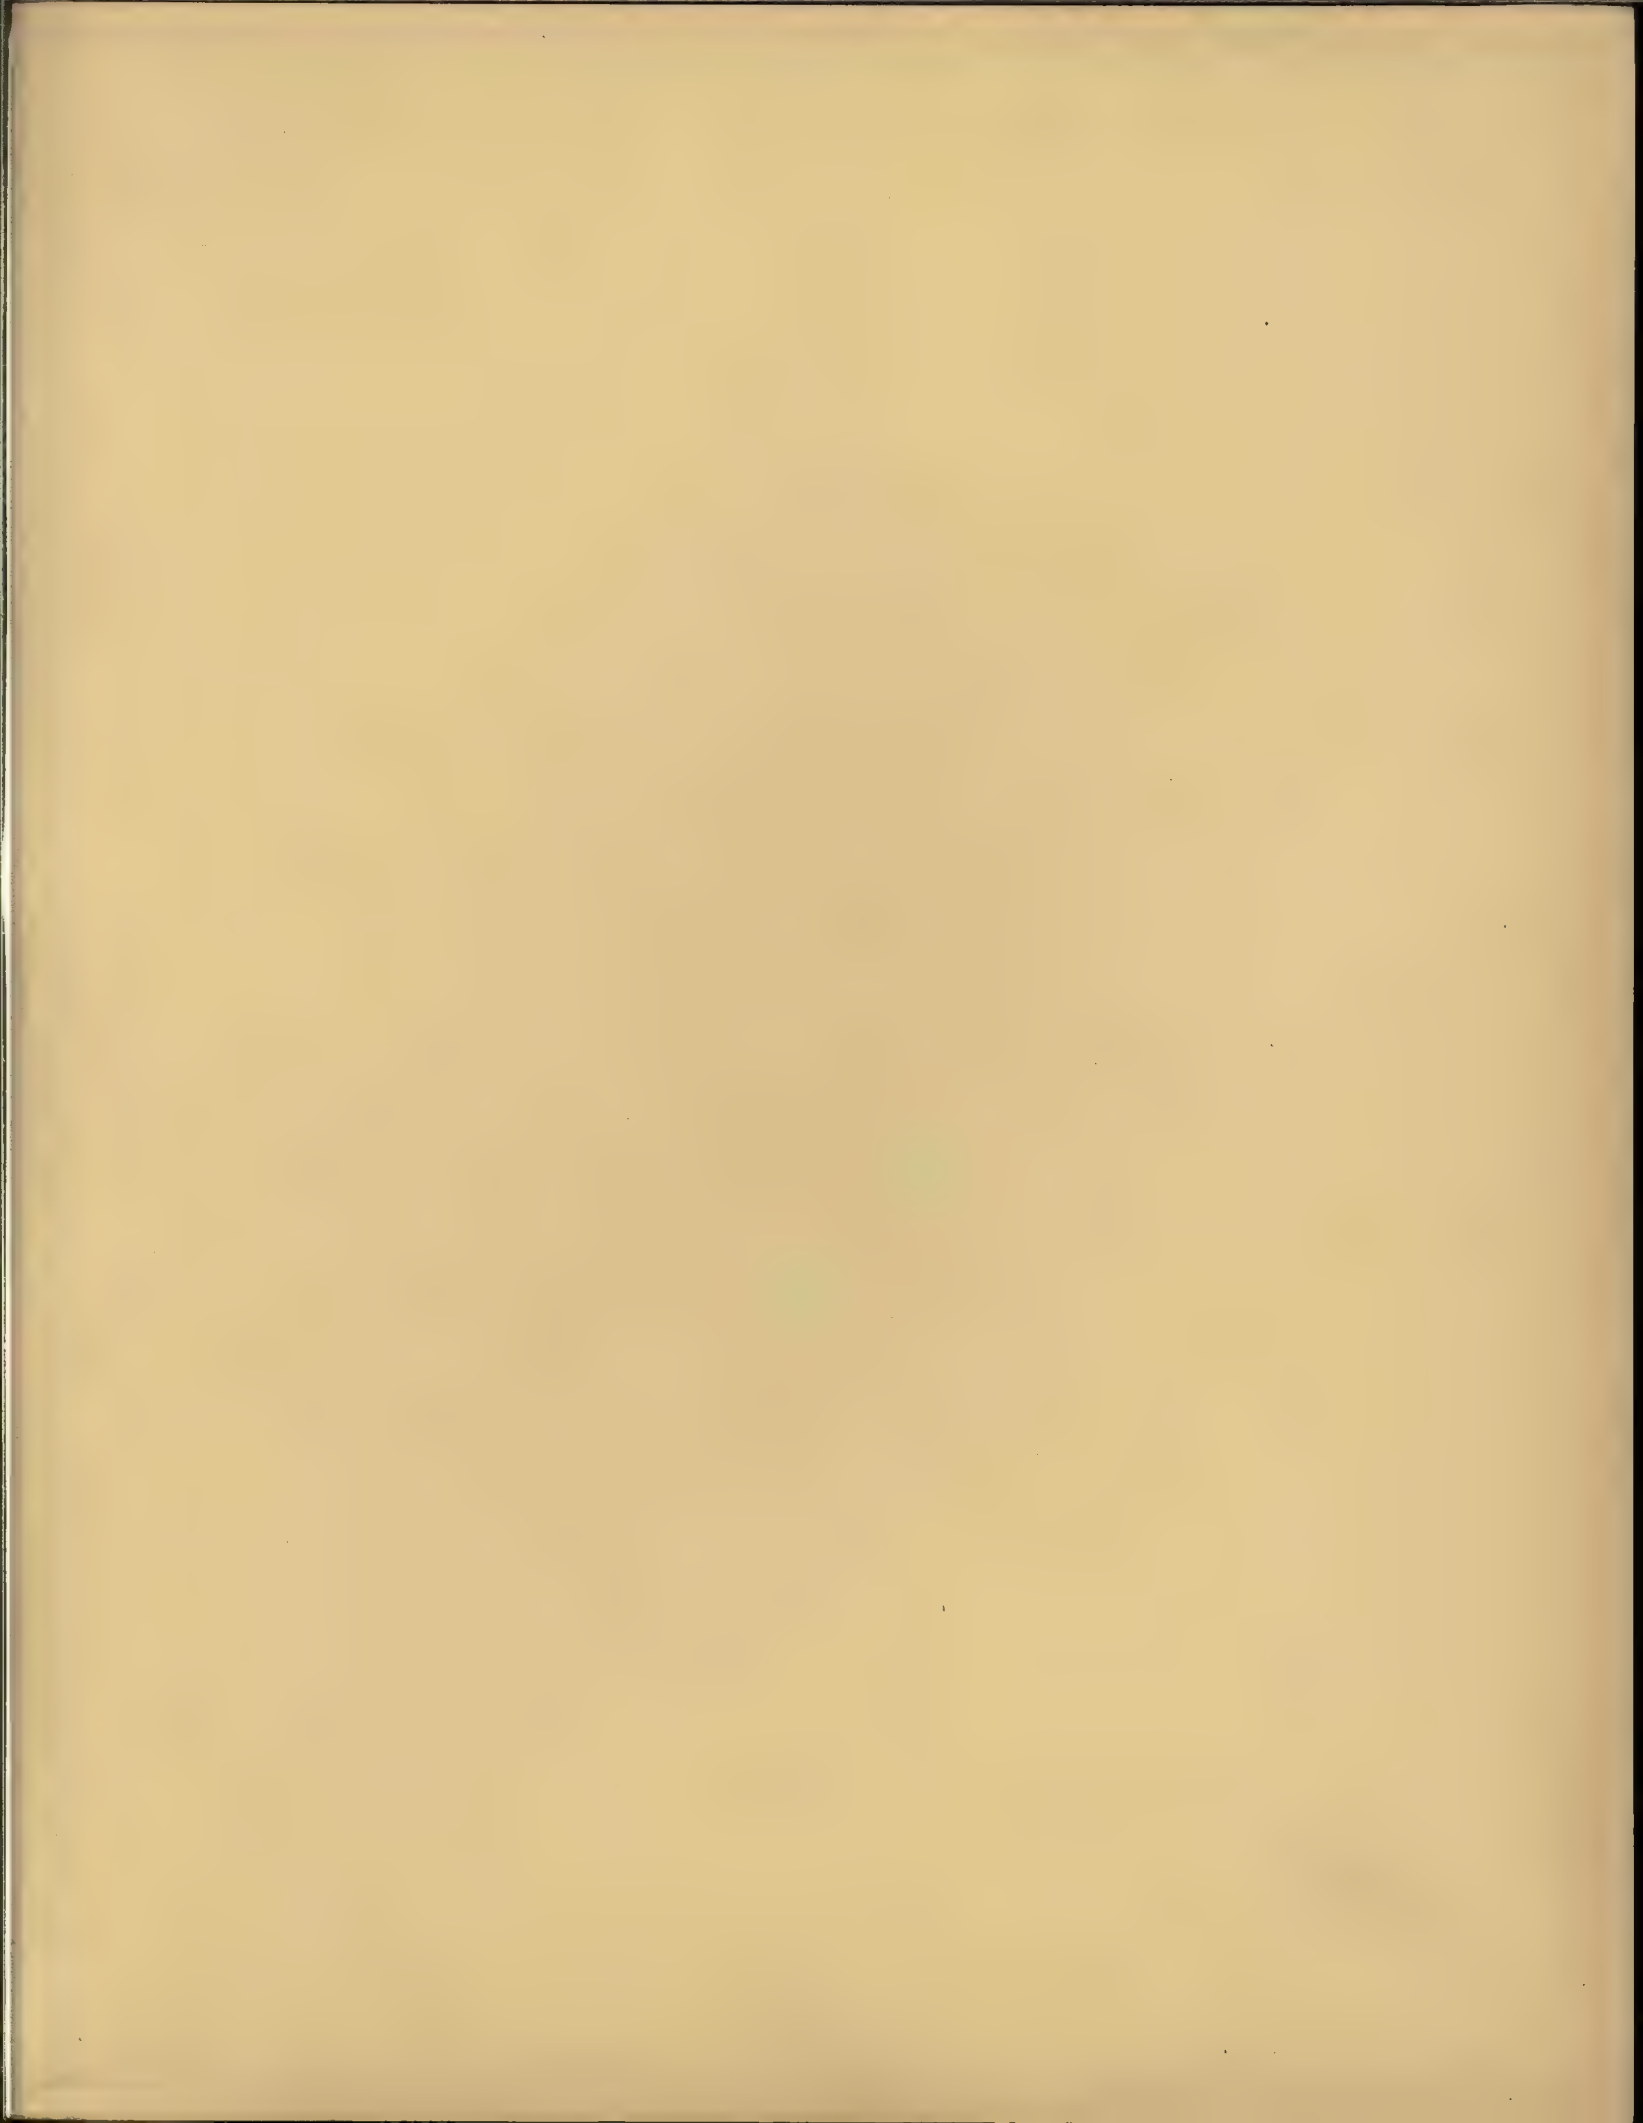


EARLY ENGLISH
MANTEL
Design No. 104.




ELEVATION

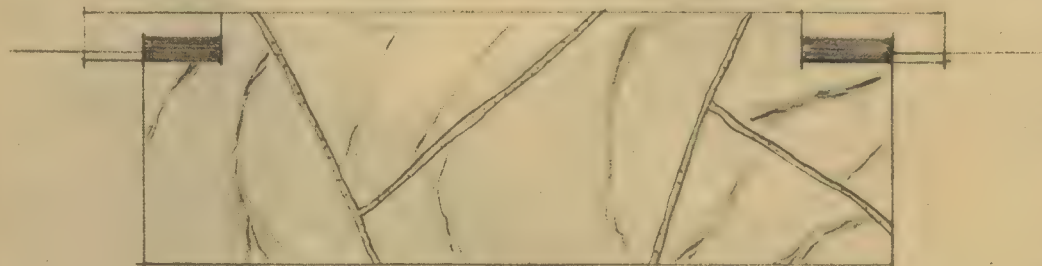

HEARTH
Scale $3\frac{1}{4}" = 1'-0"$

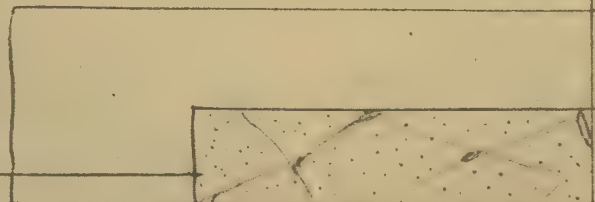

DETAILS
Scale $3" = 1'-0"$

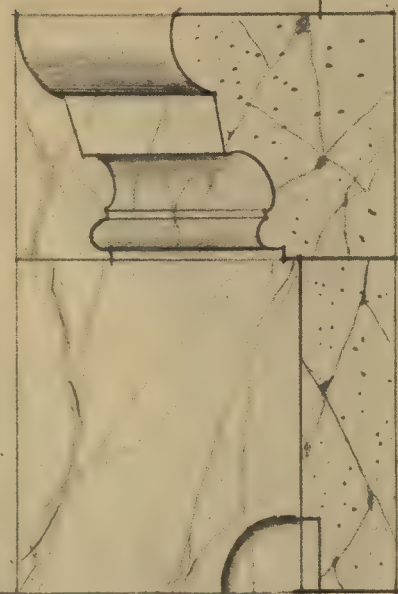

Height of body - 4'-4"
Width of body - 5'-0"
Fire opening - 3'-4" x 4'-0"

THE GEORGIA MARBLE COMPANY

TATE, GEORGIA

ATLANTA
Bona Allen Building


NEW YORK
1328 Broadway

CHICAGO
456 Monadnock Bldg.




COLONIAL MANTEL


Design No. 105

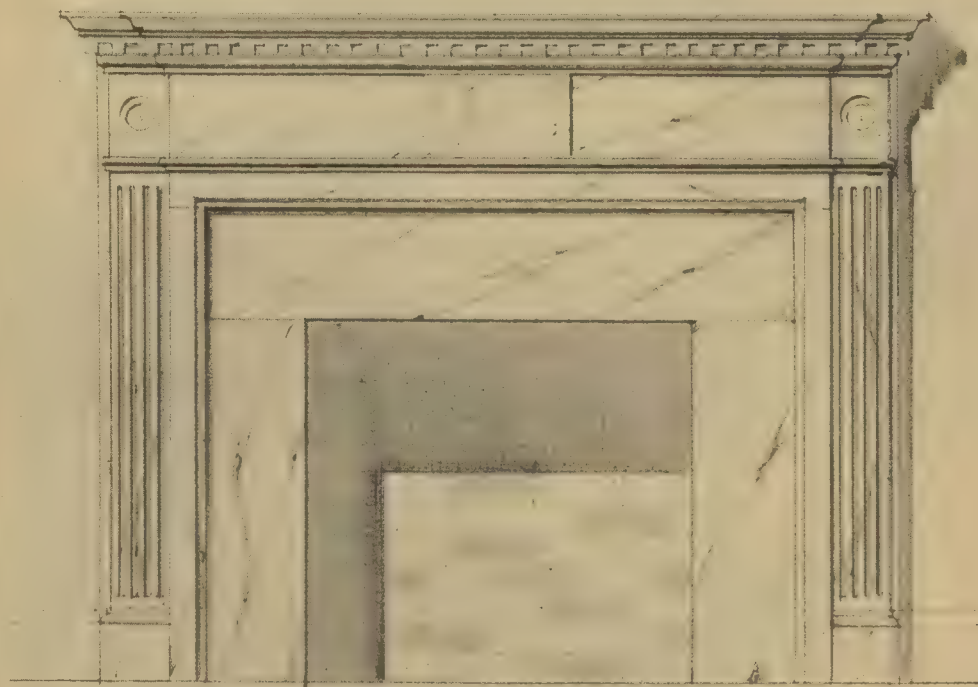

ELEVATION

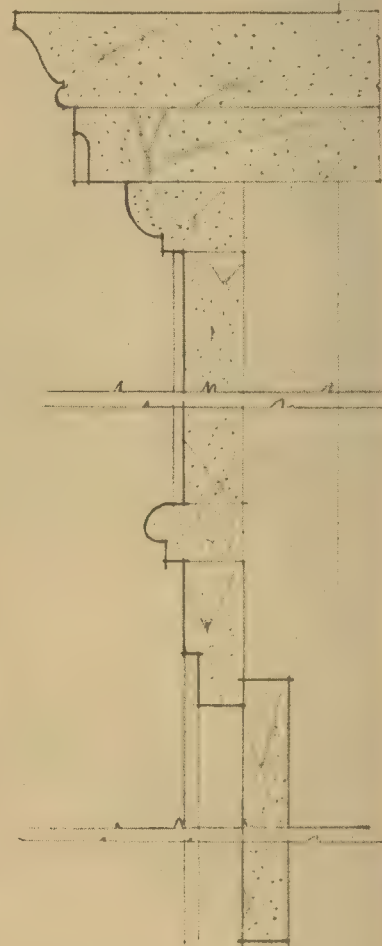

SECTION

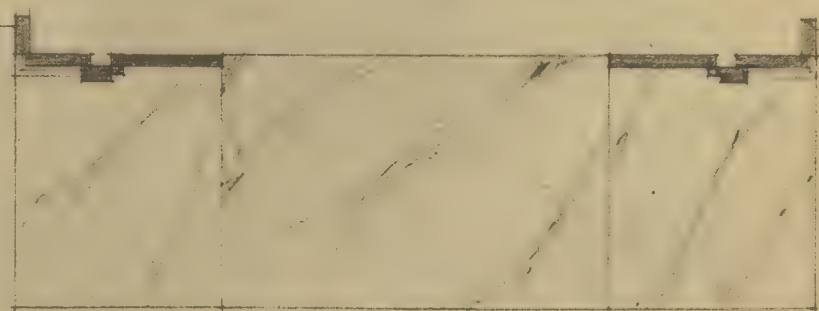


HEARTH

Scale $3\frac{1}{4}" = 1'-0"$

DETAILS

Scale $3" = 1'-0"$

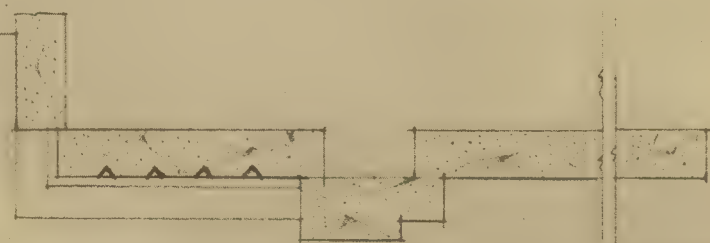

SECTION

Width of shelf - 6'-0"
 Height of shelf - 4'-7"
 Width of body - 5'-6 $\frac{3}{4}$ "
 Fire opening - 2'-6" x 2'-8"

THE GEORGIA MARBLE COMPANY

TATE, GEORGIA

ATLANTA

Bona Allen Building

NEW YORK
 1328 Broadway

CHICAGO
 456 Monadnock Bldg.



MODERN MANTEL

Design No. 106





ELEVATION



SECTION



HEARTH
Scale 3/4" = 1'-0"

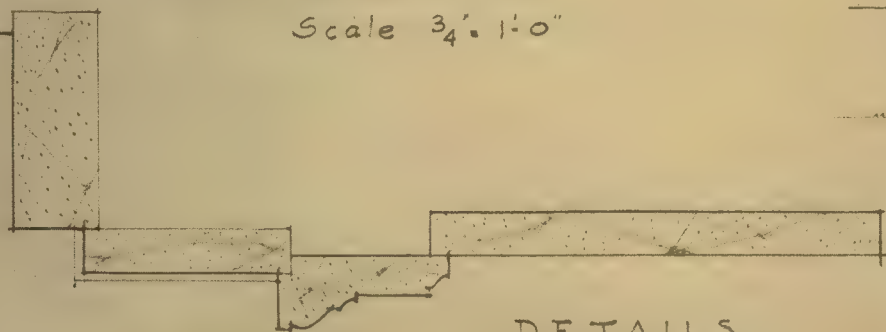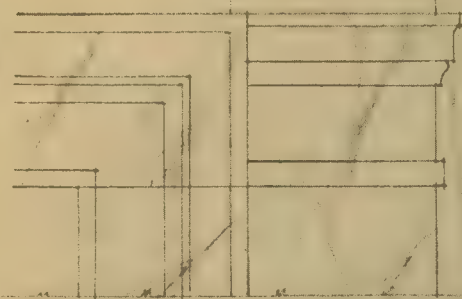

DETAILS
Scale 3/8" = 1'-0"

Width of shelf — 5'-10"
Height of Shelf — 4'-6"
Width of Body — 5'-7"
Fire opening — 2'-6" x 2'-8"

THE GEORGIA MARBLE COMPANY


TATE, GEORGIA

ATLANTA

Bona Allen Building

NEW YORK
1328 Broadway

CHICAGO
456 Monadnock Bldg.

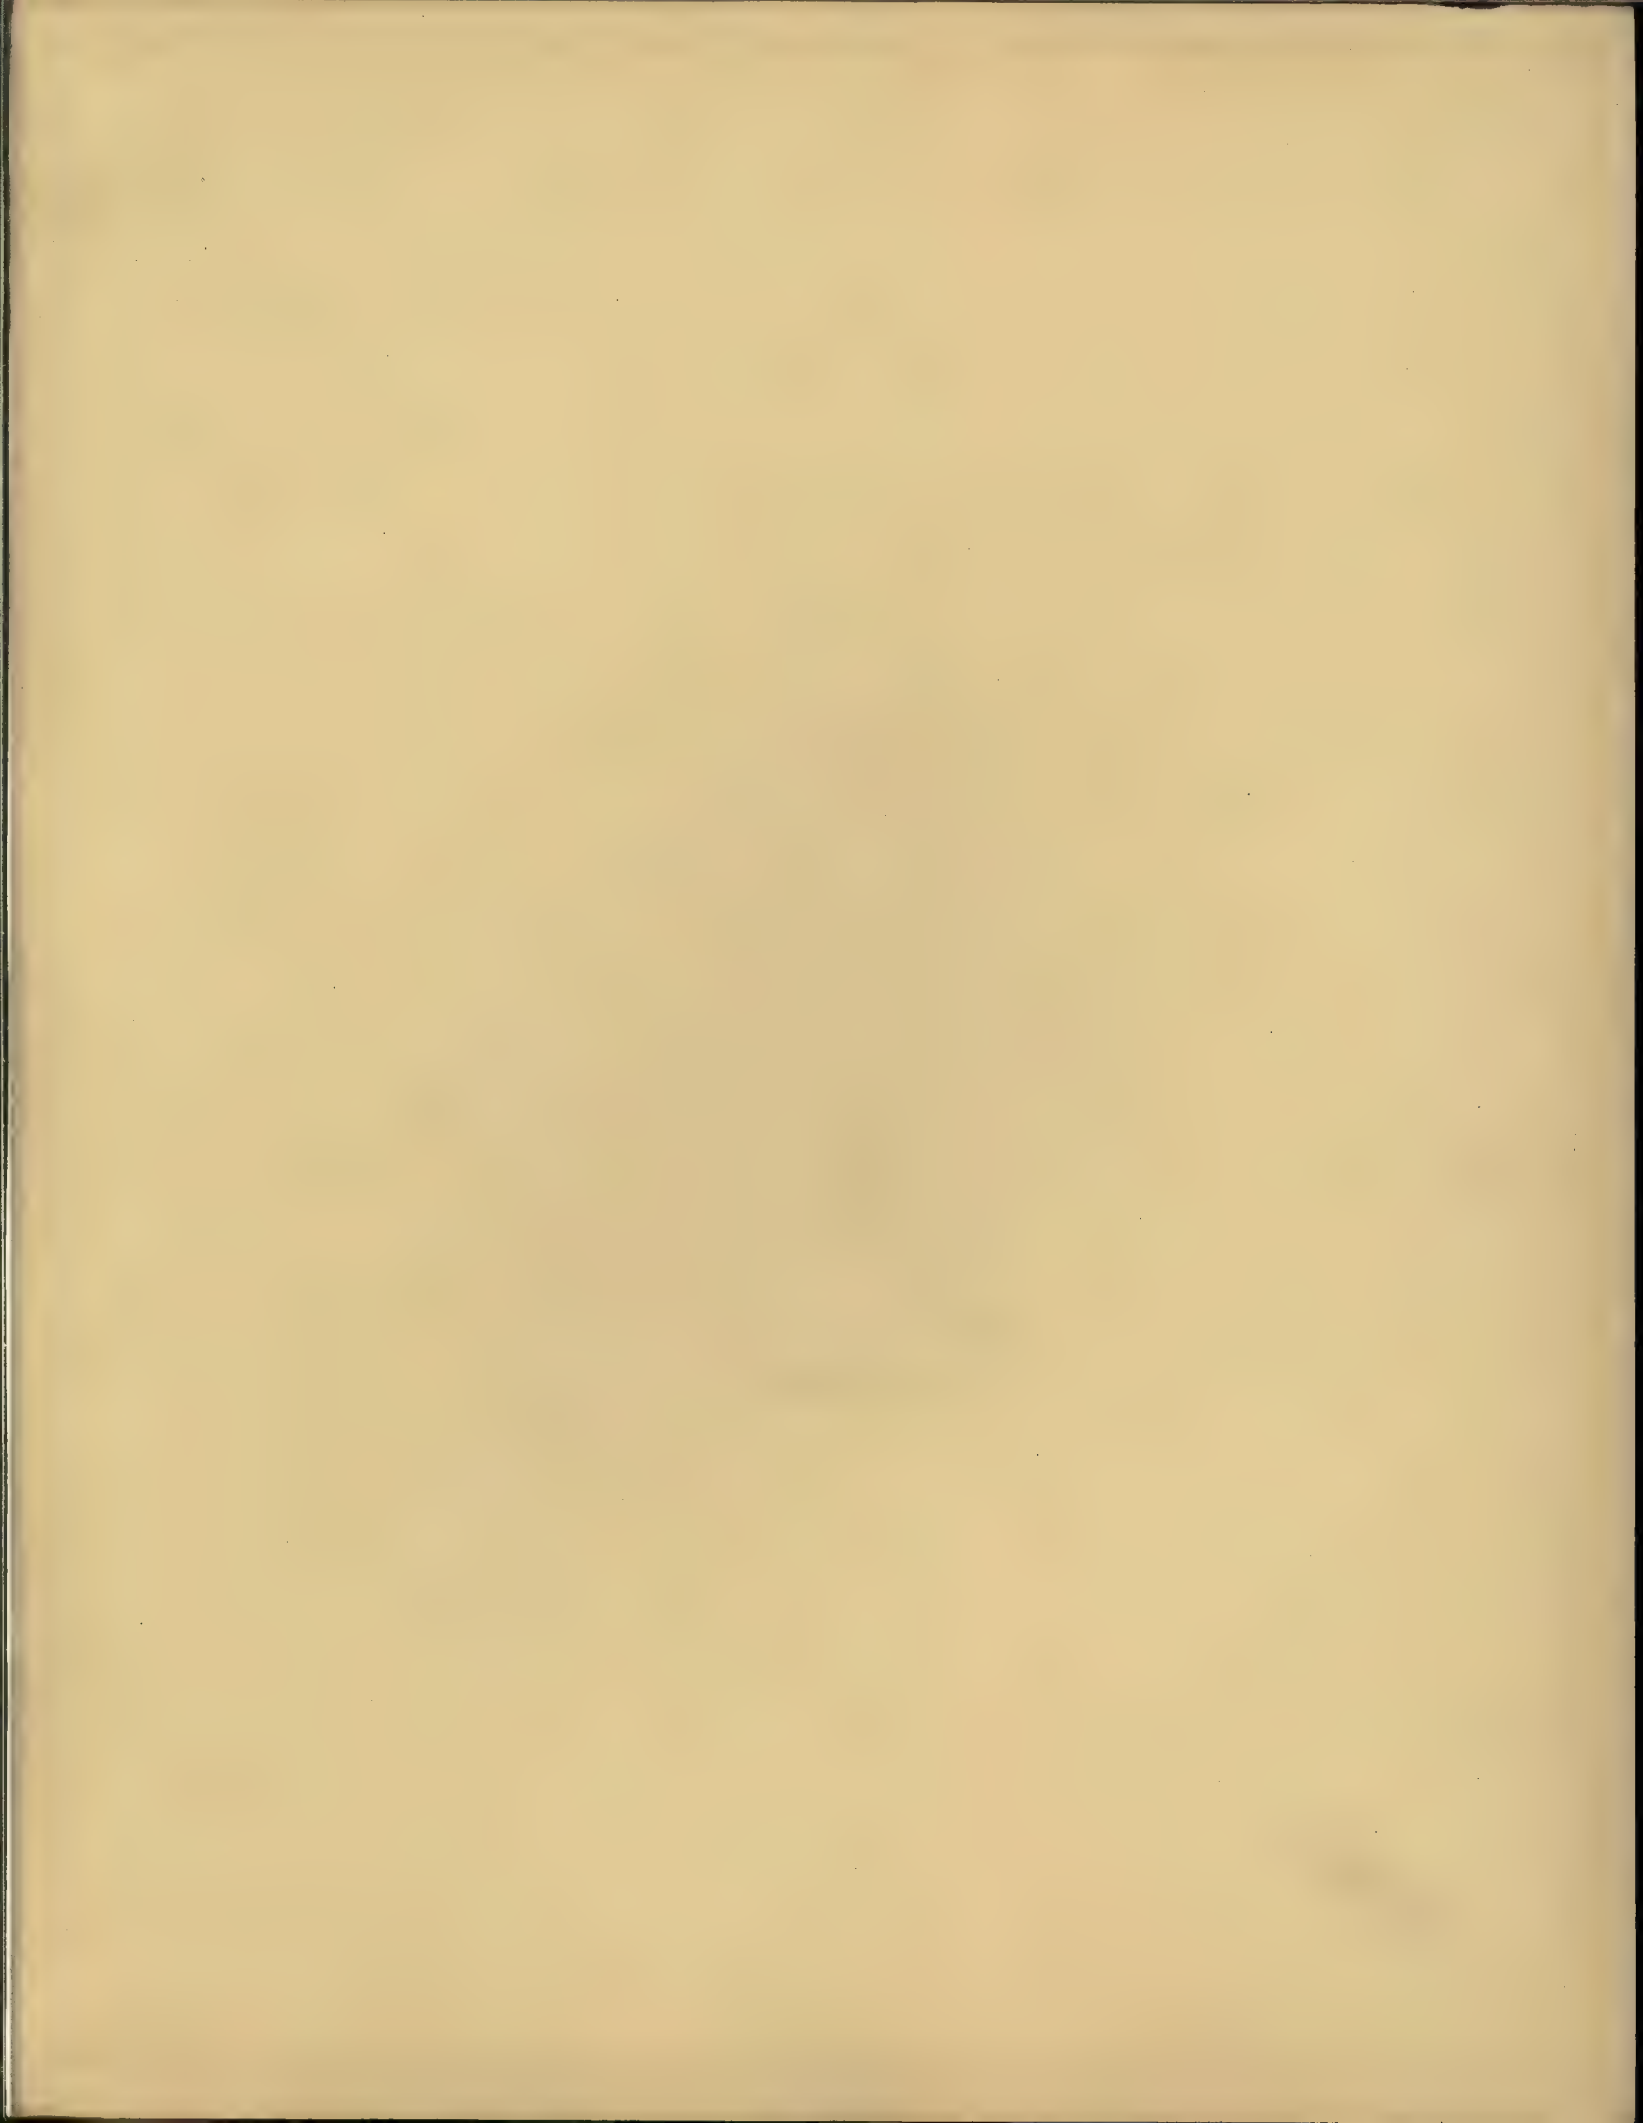


MODIFIED COLONIAL MANTEL

Design No. 107




ELEVATION

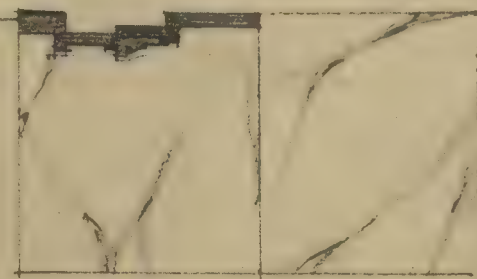

HEARTH
Scale $\frac{3}{4}$ " = 1'-0"



DETAILS
Scale 3" = 1'-0"

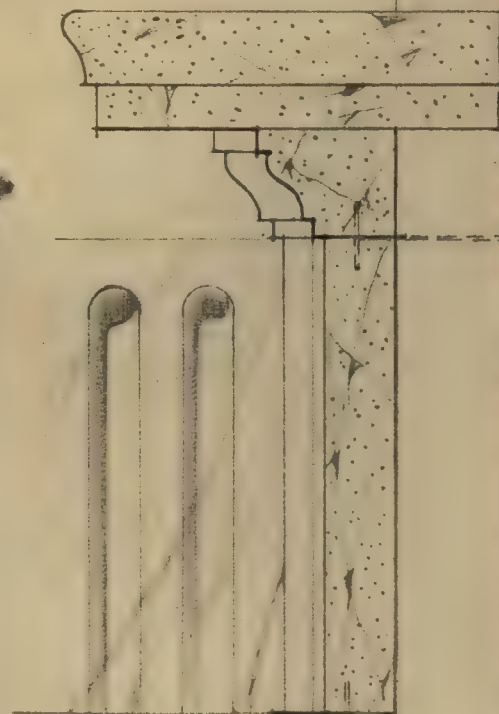

SECTION



Width of shelf — 6'-5"
Height of shelf — 4'-8 1/8"
Width of body — 6'-3"
Fire opening — 3'-0" x 2'-6"

THE GEORGIA MARBLE COMPANY


TATE, GEORGIA

ATLANTA

Bona Allen Building


NEW YORK
1328 Broadway

CHICAGO
456 Monadnock Bldg.

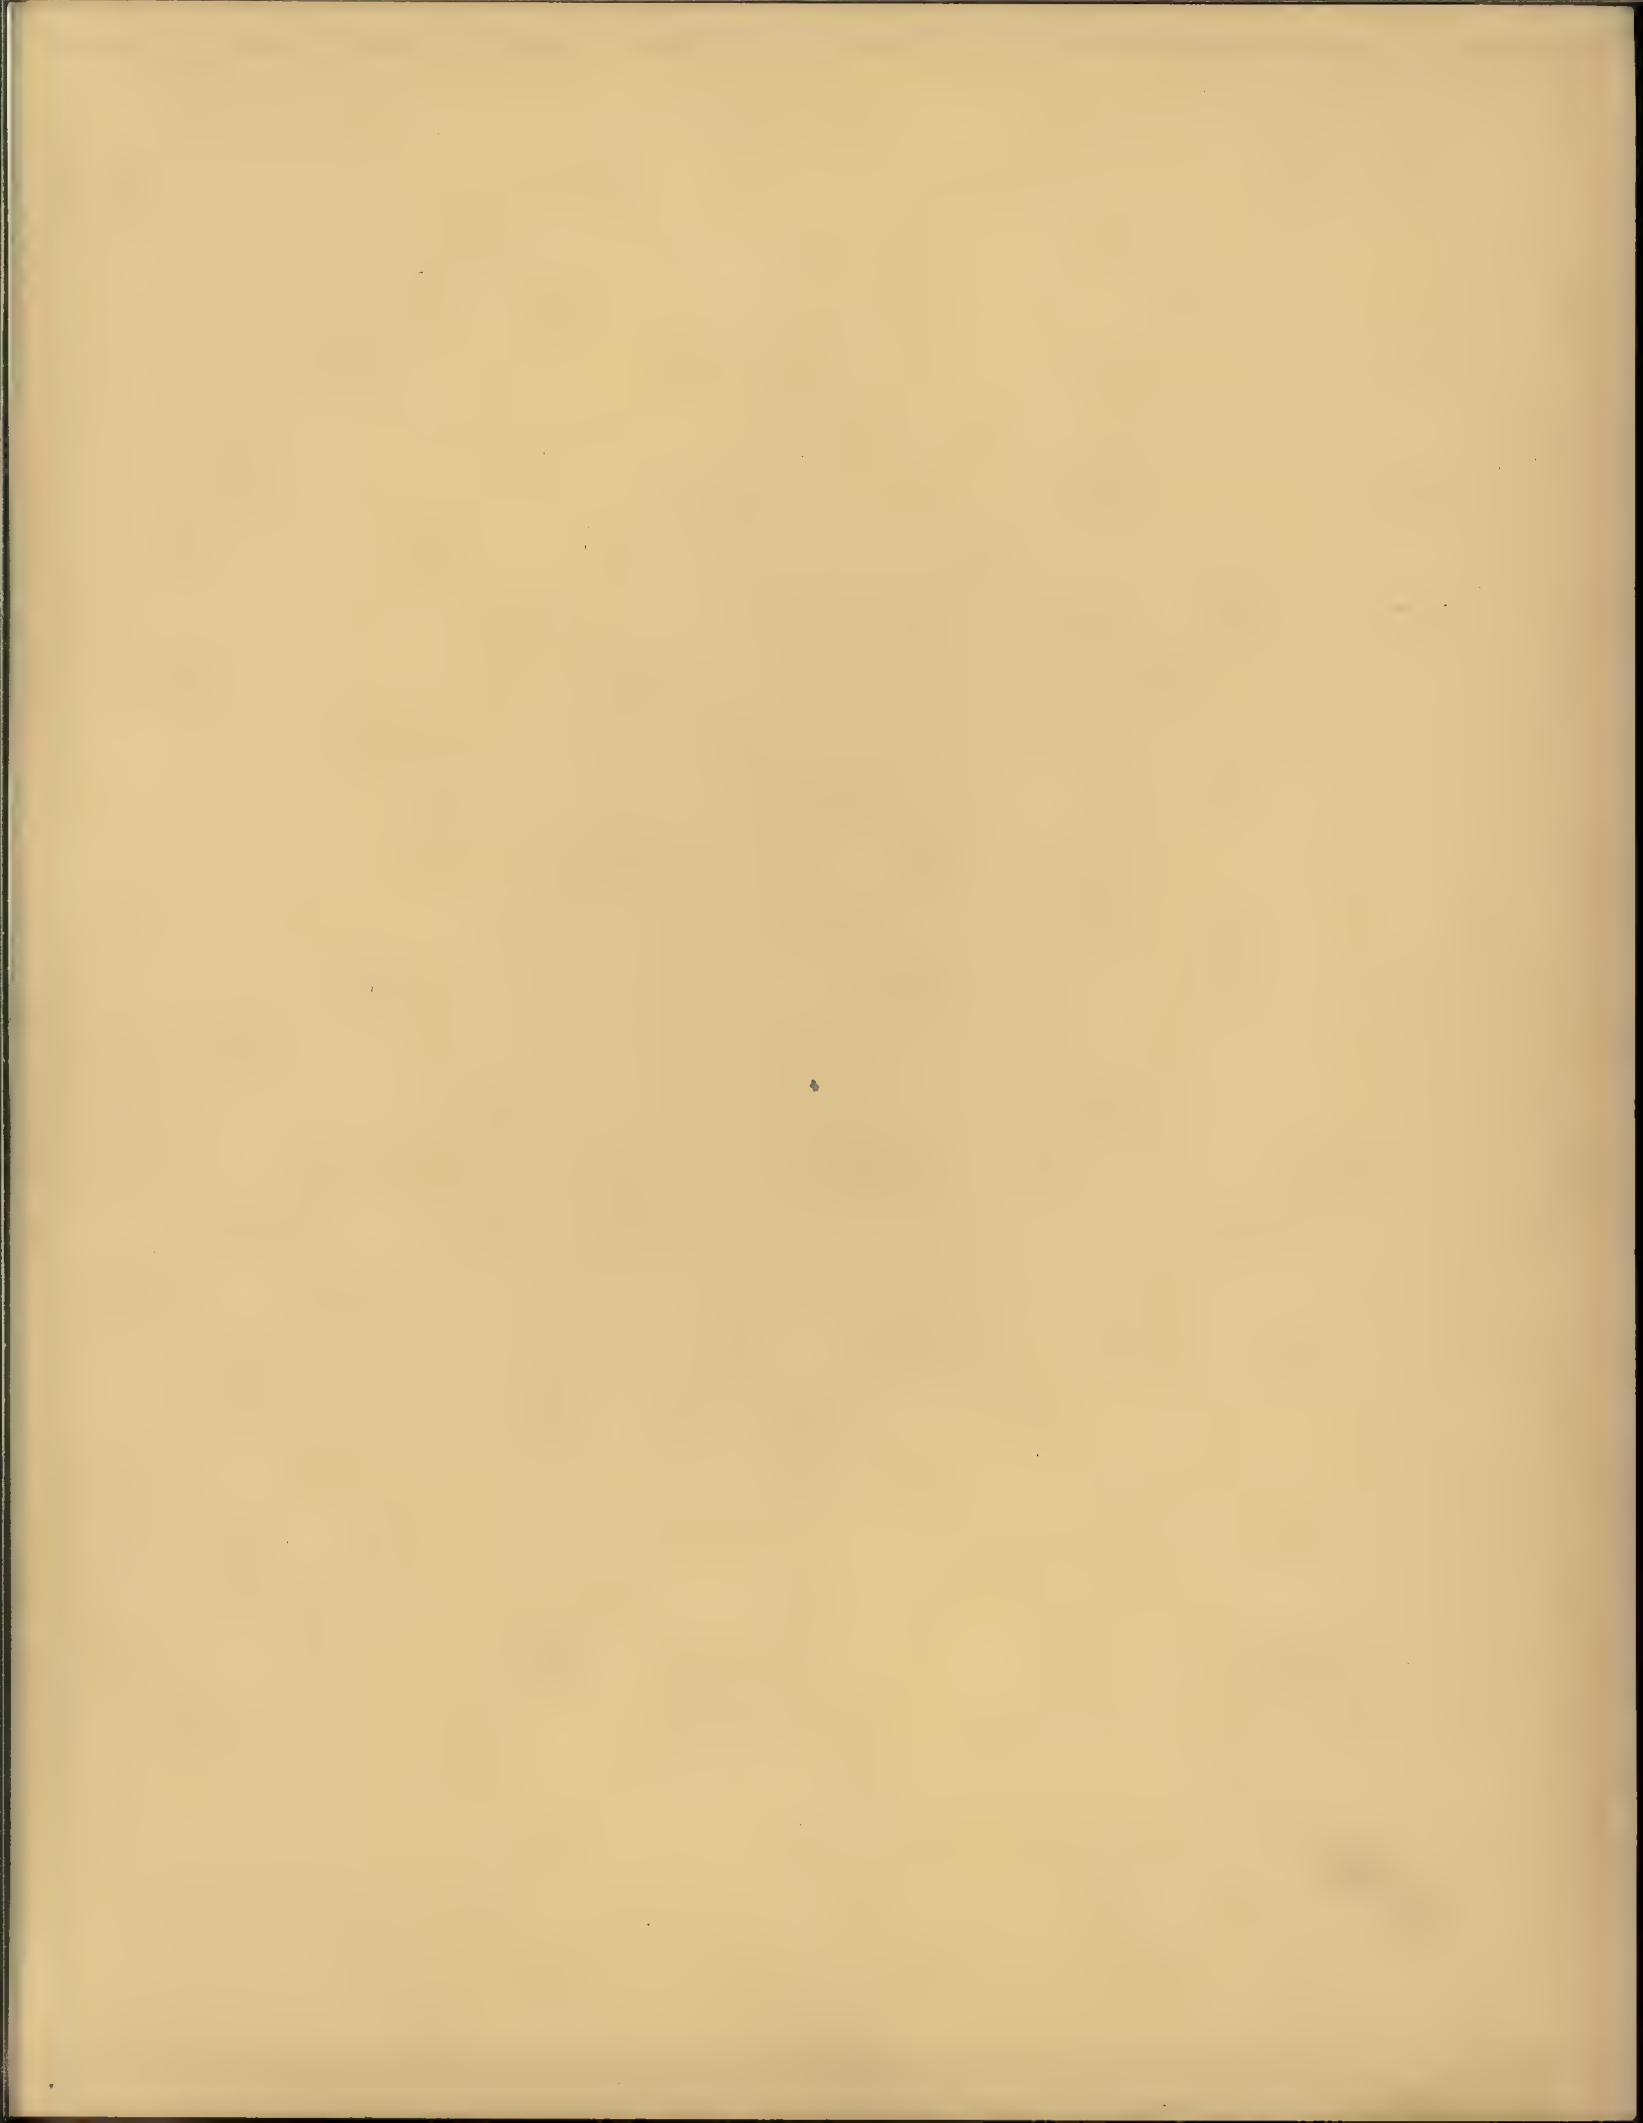


LATE EIGHTEENTH CENTURY ENGLISH MANTEL


Design No. 108

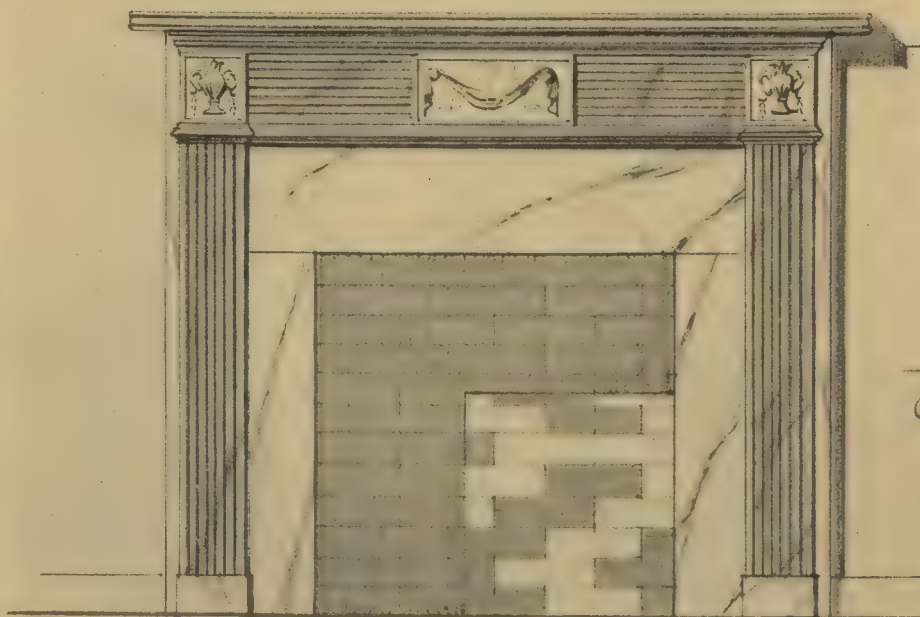

ELEVATION

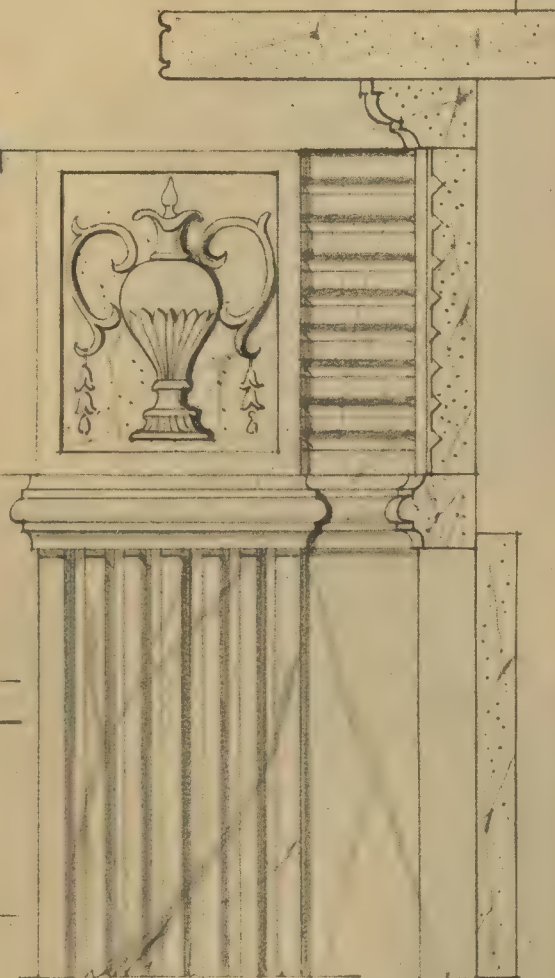


SECTION

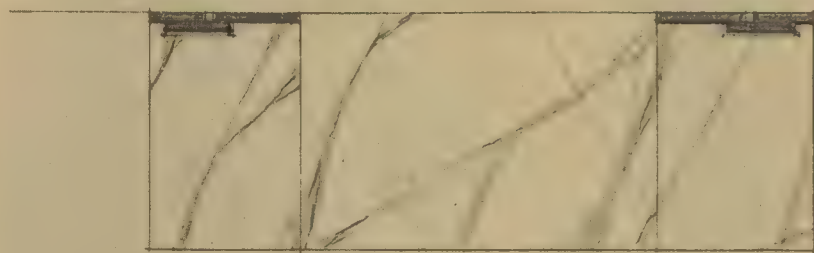

HEARTH
Scale $\frac{3}{4}$ " = 1'-0"



DETAILS
Scale 3" = 1'-0"

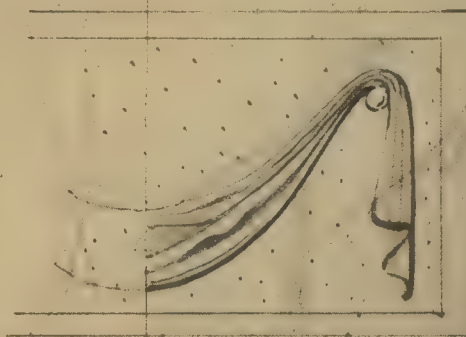

Width of shelf — 5'-0"
Height of shelf — 4'-3"
Width of body — 4'-6"
Fire opening — 2'-6" x 2'-6"

THE GEORGIA MARBLE COMPANY

TATE, GEORGIA
ATLANTA
Bona Allen Building

NEW YORK
1328 Broadway

CHICAGO
456 Monadnock Bldg.



GOTHIC MANTEL

Design No. 109



ELEVATION



SECTION

HEARTH
Scale $\frac{3}{4}$ " = 1'-0"



DETAILS
Scale $\frac{3}{4}$ " = 1'-0"

Width of shelf — 6'-6"
Height of shelf — 5'-8"
Width of body — 6'-0"
Fire opening — 3'-6" x 3'-10"


THE GEORGIA MARBLE COMPANY

TATE, GEORGIA

ATLANTA
Bona Allen Building

NEW YORK
1328 Broadway


CHICAGO
456 Monadnock Bldg.

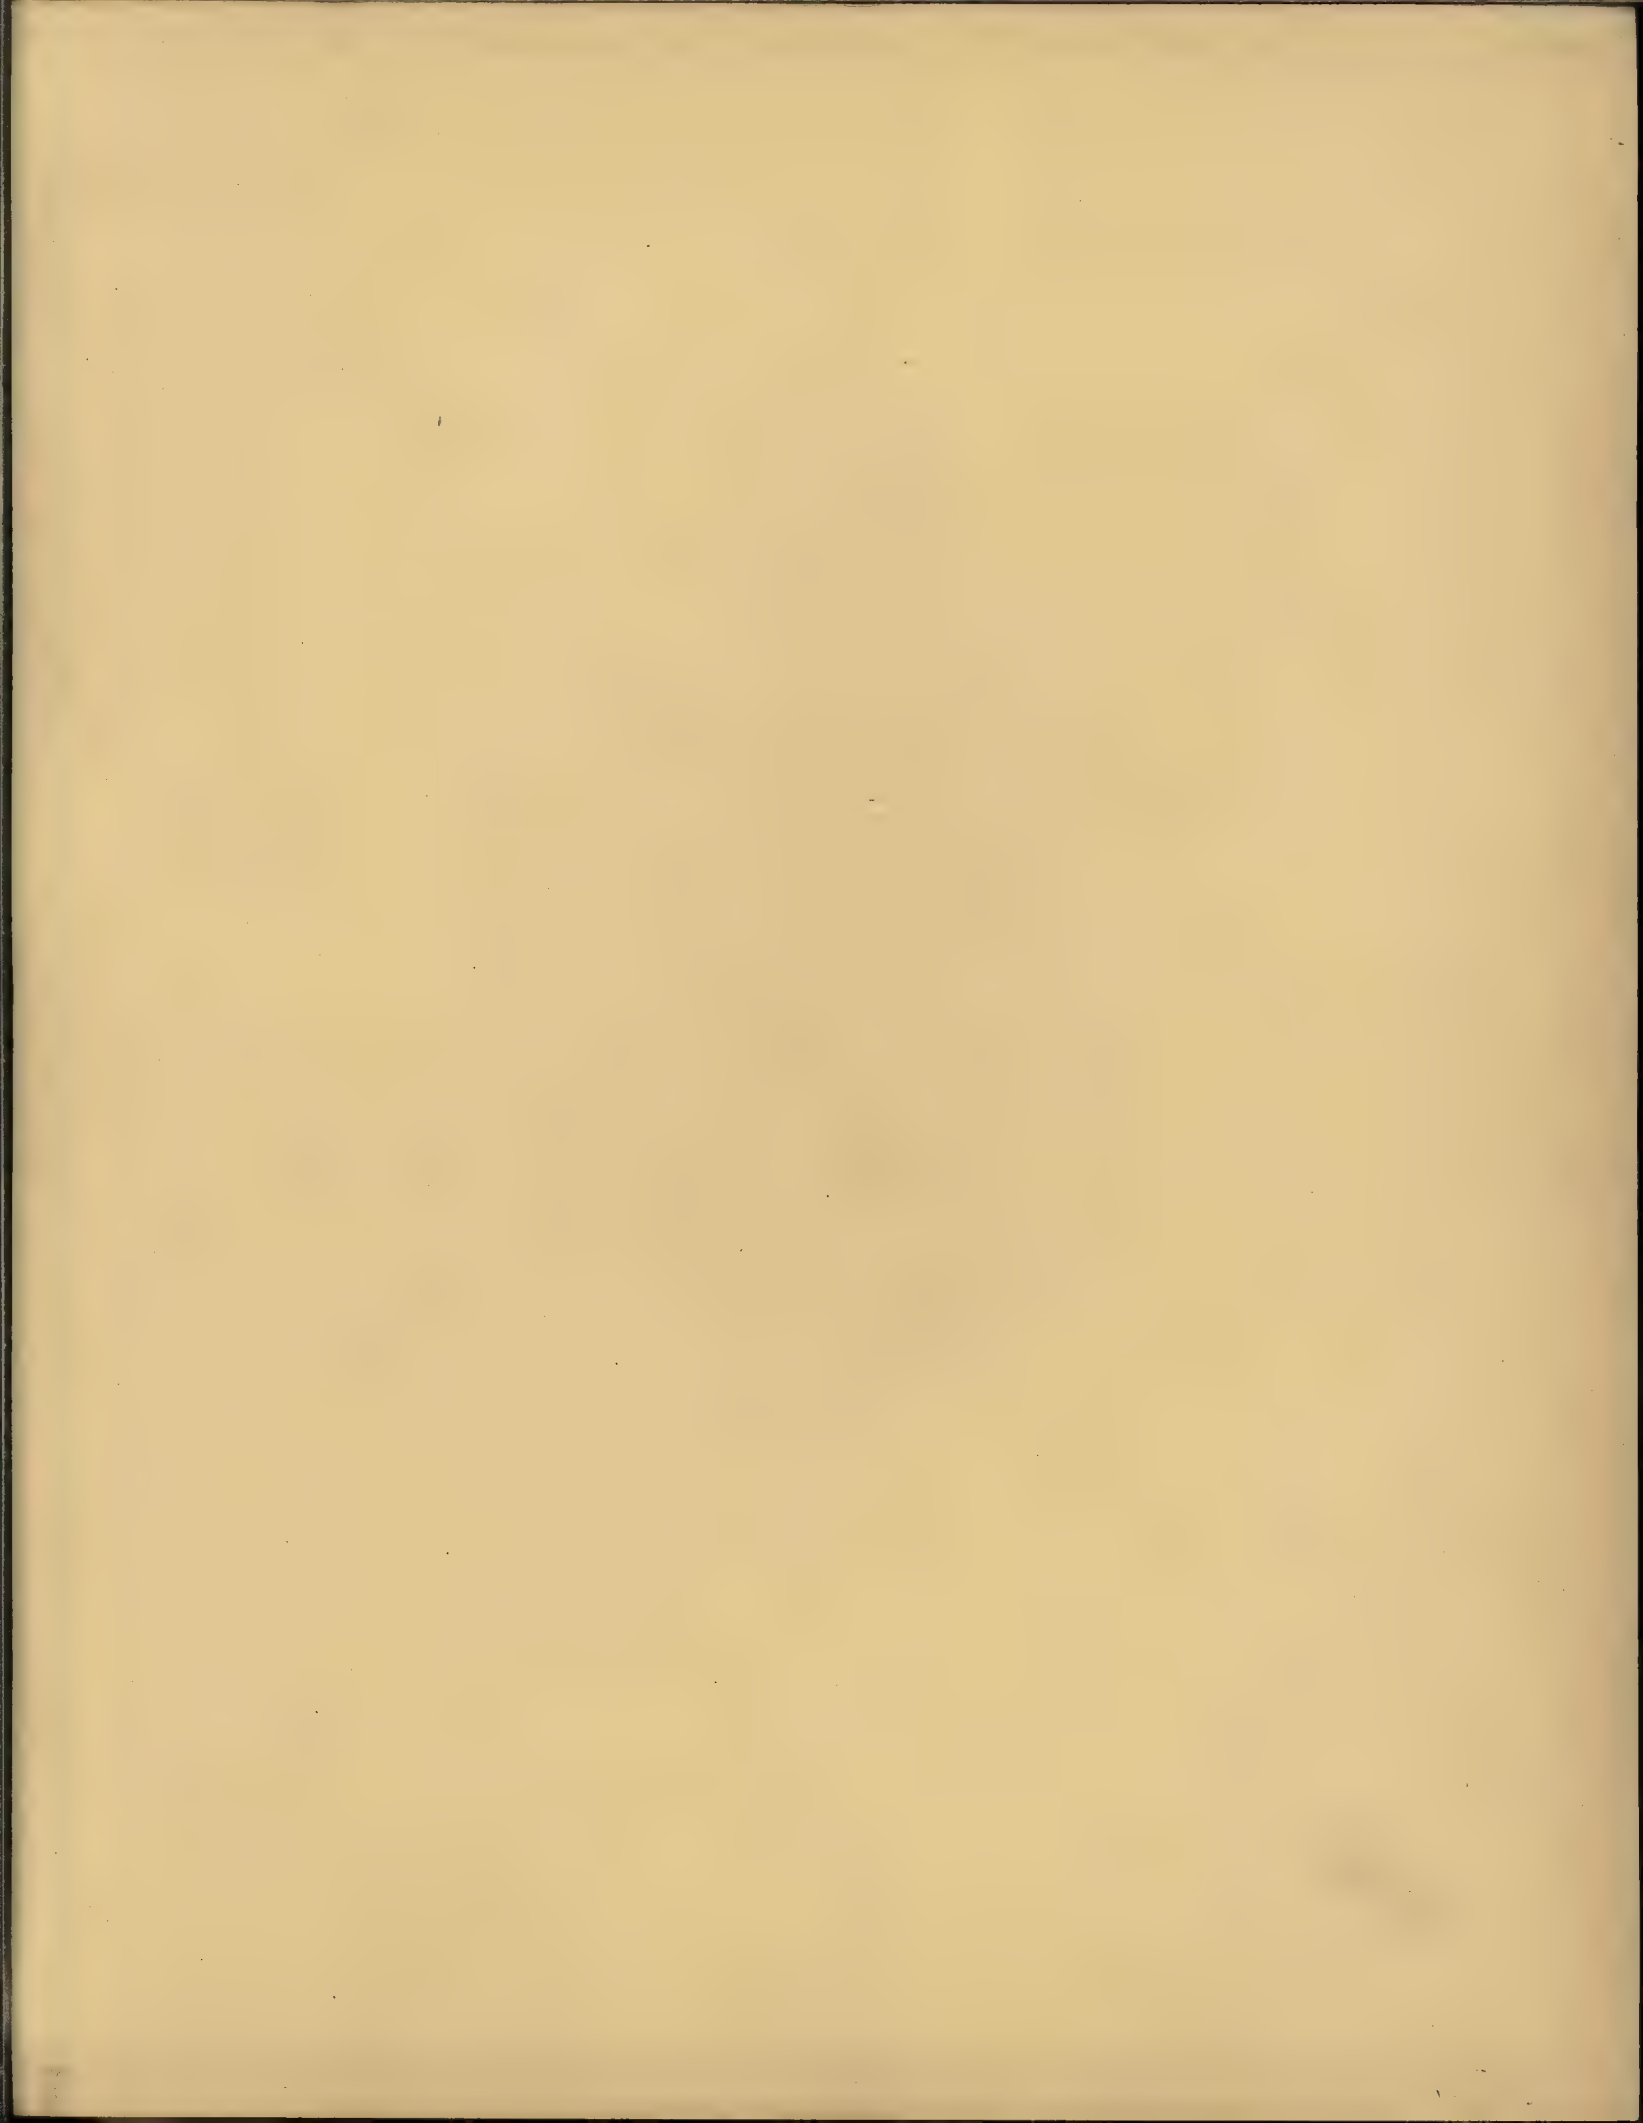

TUDOR PERIOD
MANTEL
Design No. 110



ELEVATION

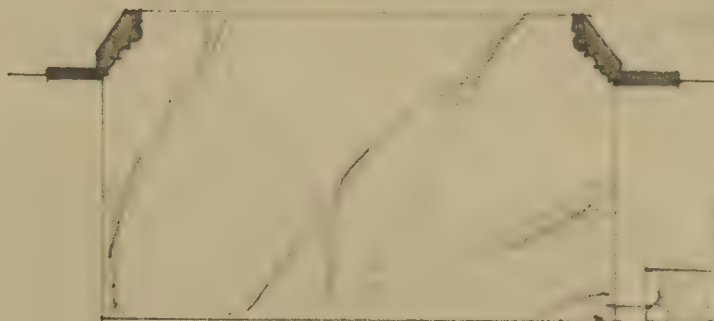

HEARTH
Scale $\frac{3}{4}$ " = 1'-0"



DETAILS
Scale 3" = 1'-0"

Height of body — 3'-6"
Width of body — 4'-0"
Fire opening — 3'-0" x 2'-9"

THE GEORGIA MARBLE COMPANY


TATE, GEORGIA

ATLANTA

Bona Allen Building

NEW YORK
1328 Broadway


CHICAGO
456 Monadnock Bldg.

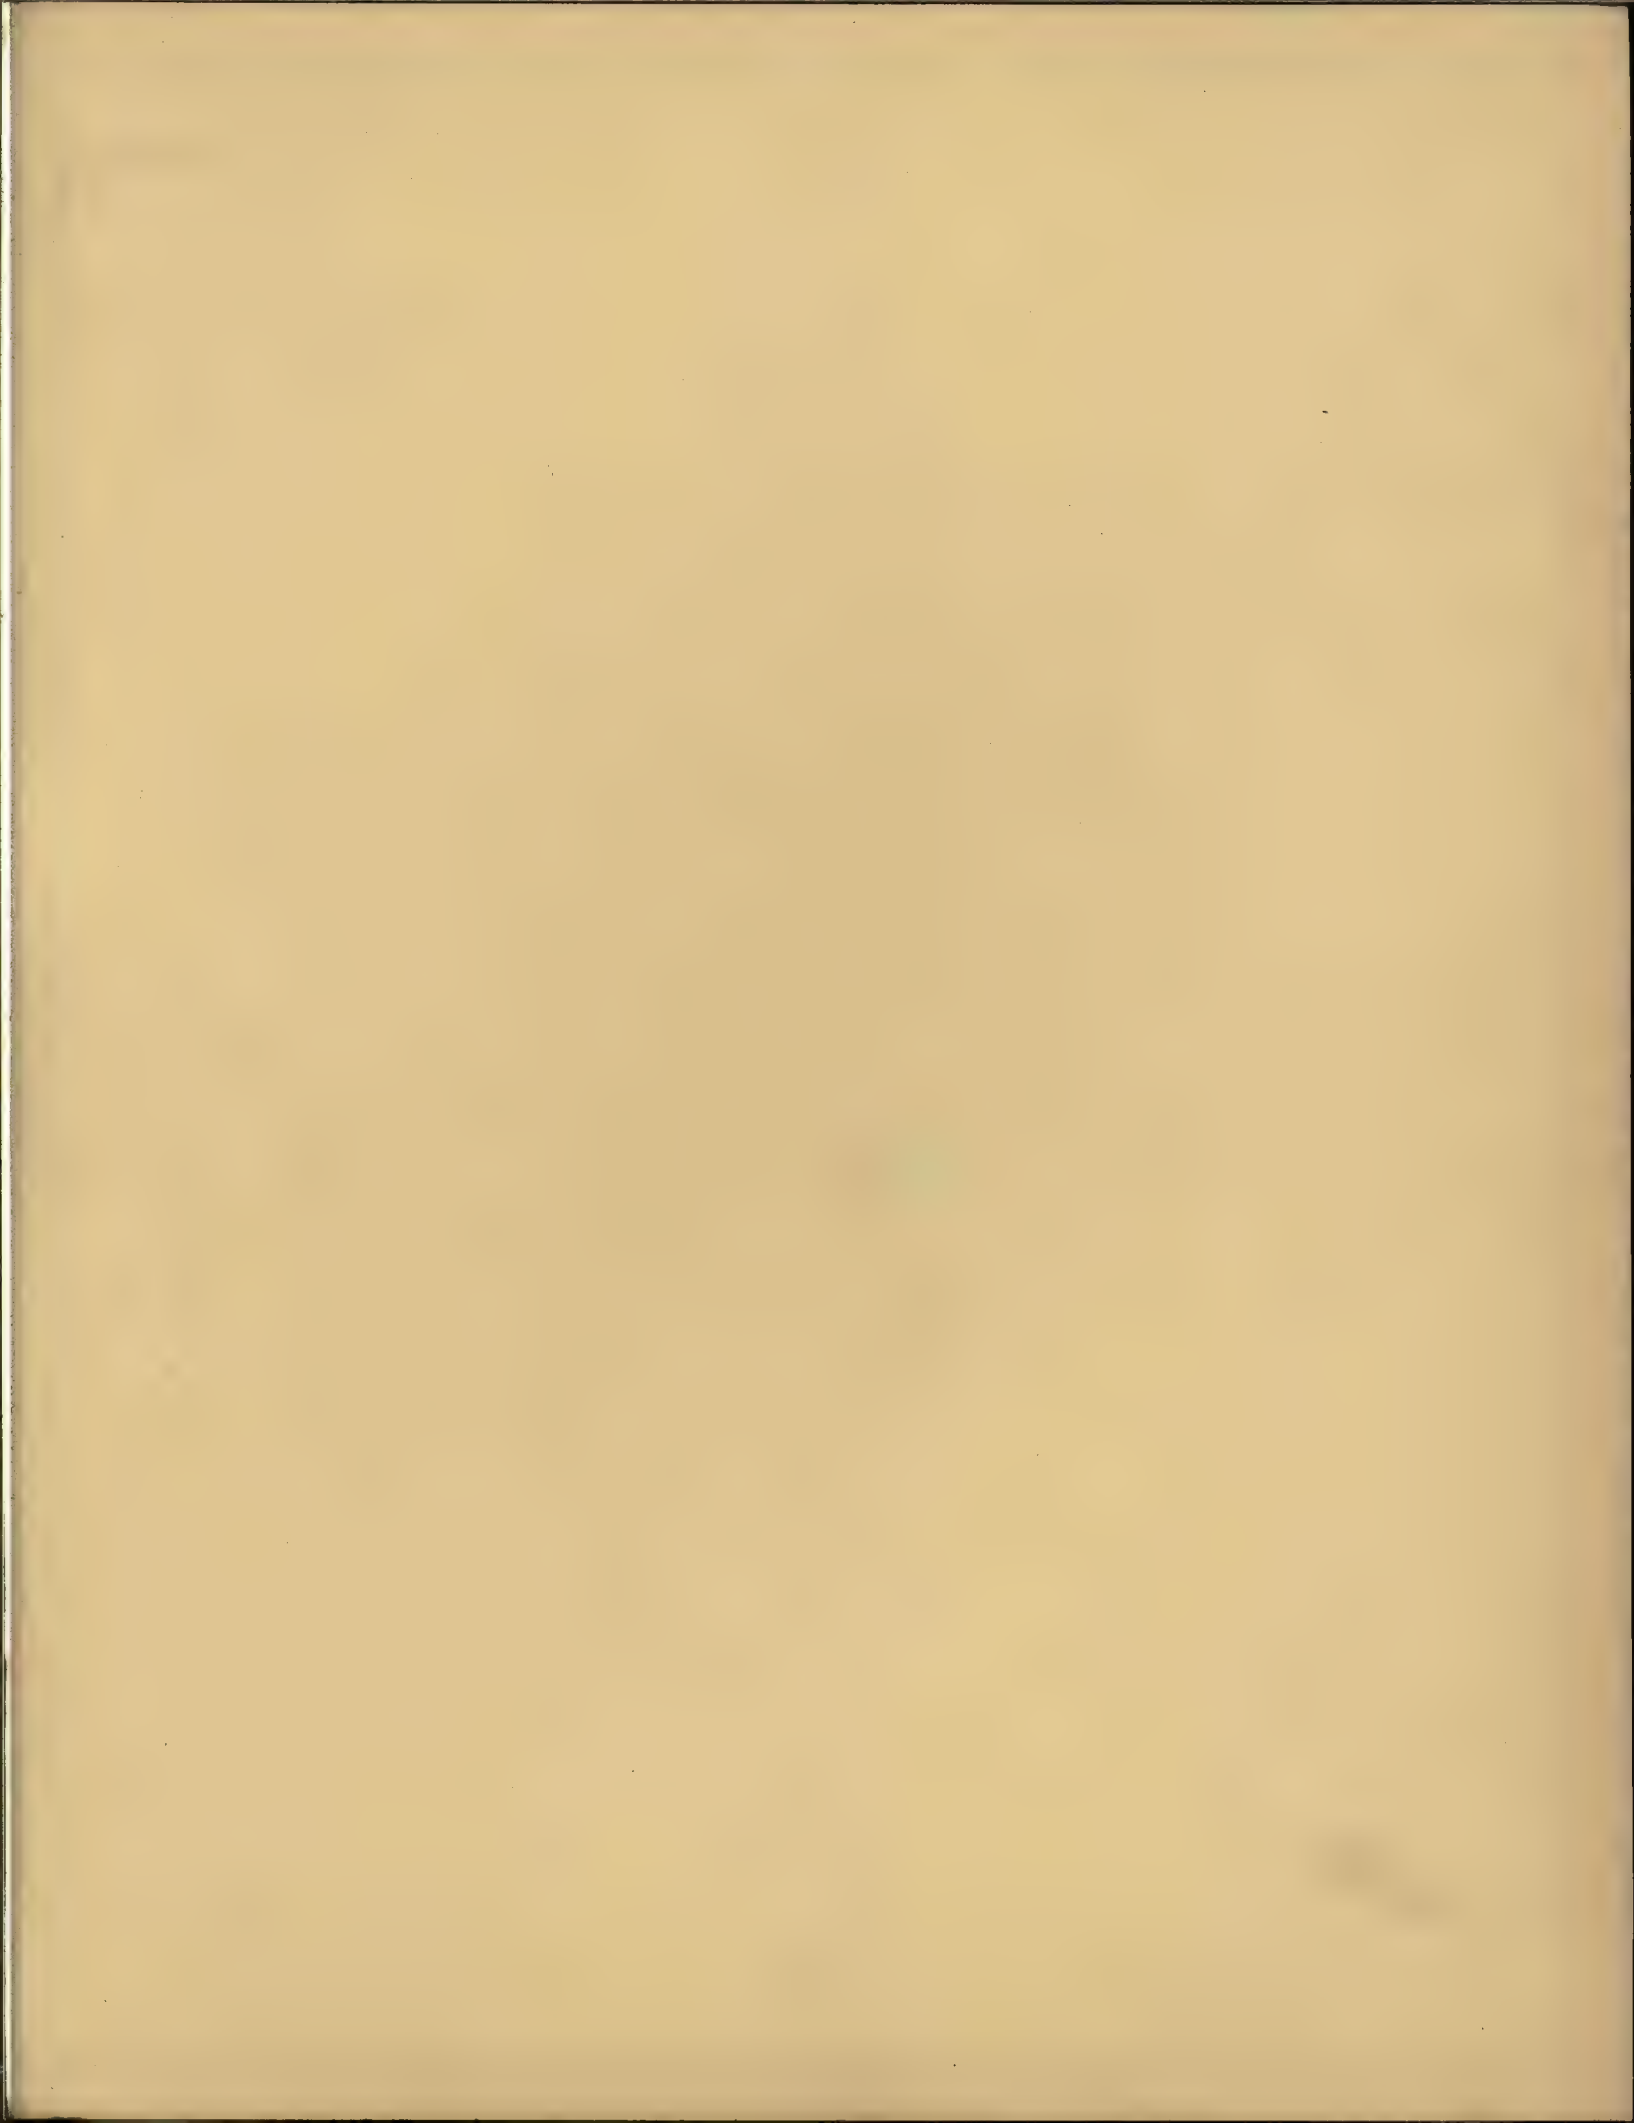


GEORGIAN PERIOD MANTEL *Design No. 111*



ELEVATION

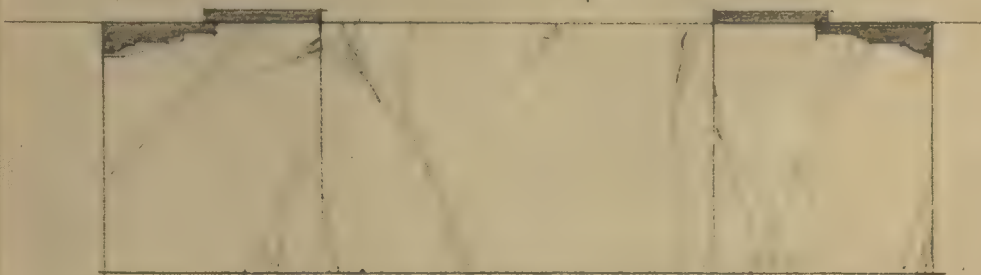

HEARTH
Scale $\frac{3}{4}$ "=1'-0"

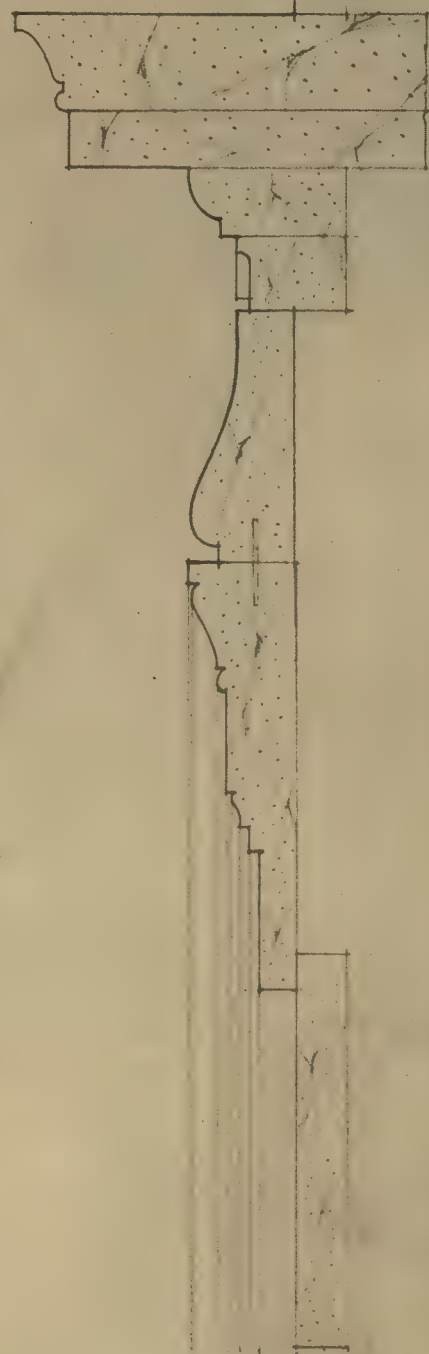

SECTION



DETAILS
Scale 3"=1'-0"

Width of shelf — 6'-2"
Height of shelf — 4'-8"
Width of body — 5'-10"
Fire opening — 2'-4" x 2'-10"

THE GEORGIA MARBLE COMPANY


TATE, GEORGIA

ATLANTA

Bona Allen Building

NEW YORK
1328 Broadway


CHICAGO
456 Monadnock Bldg.

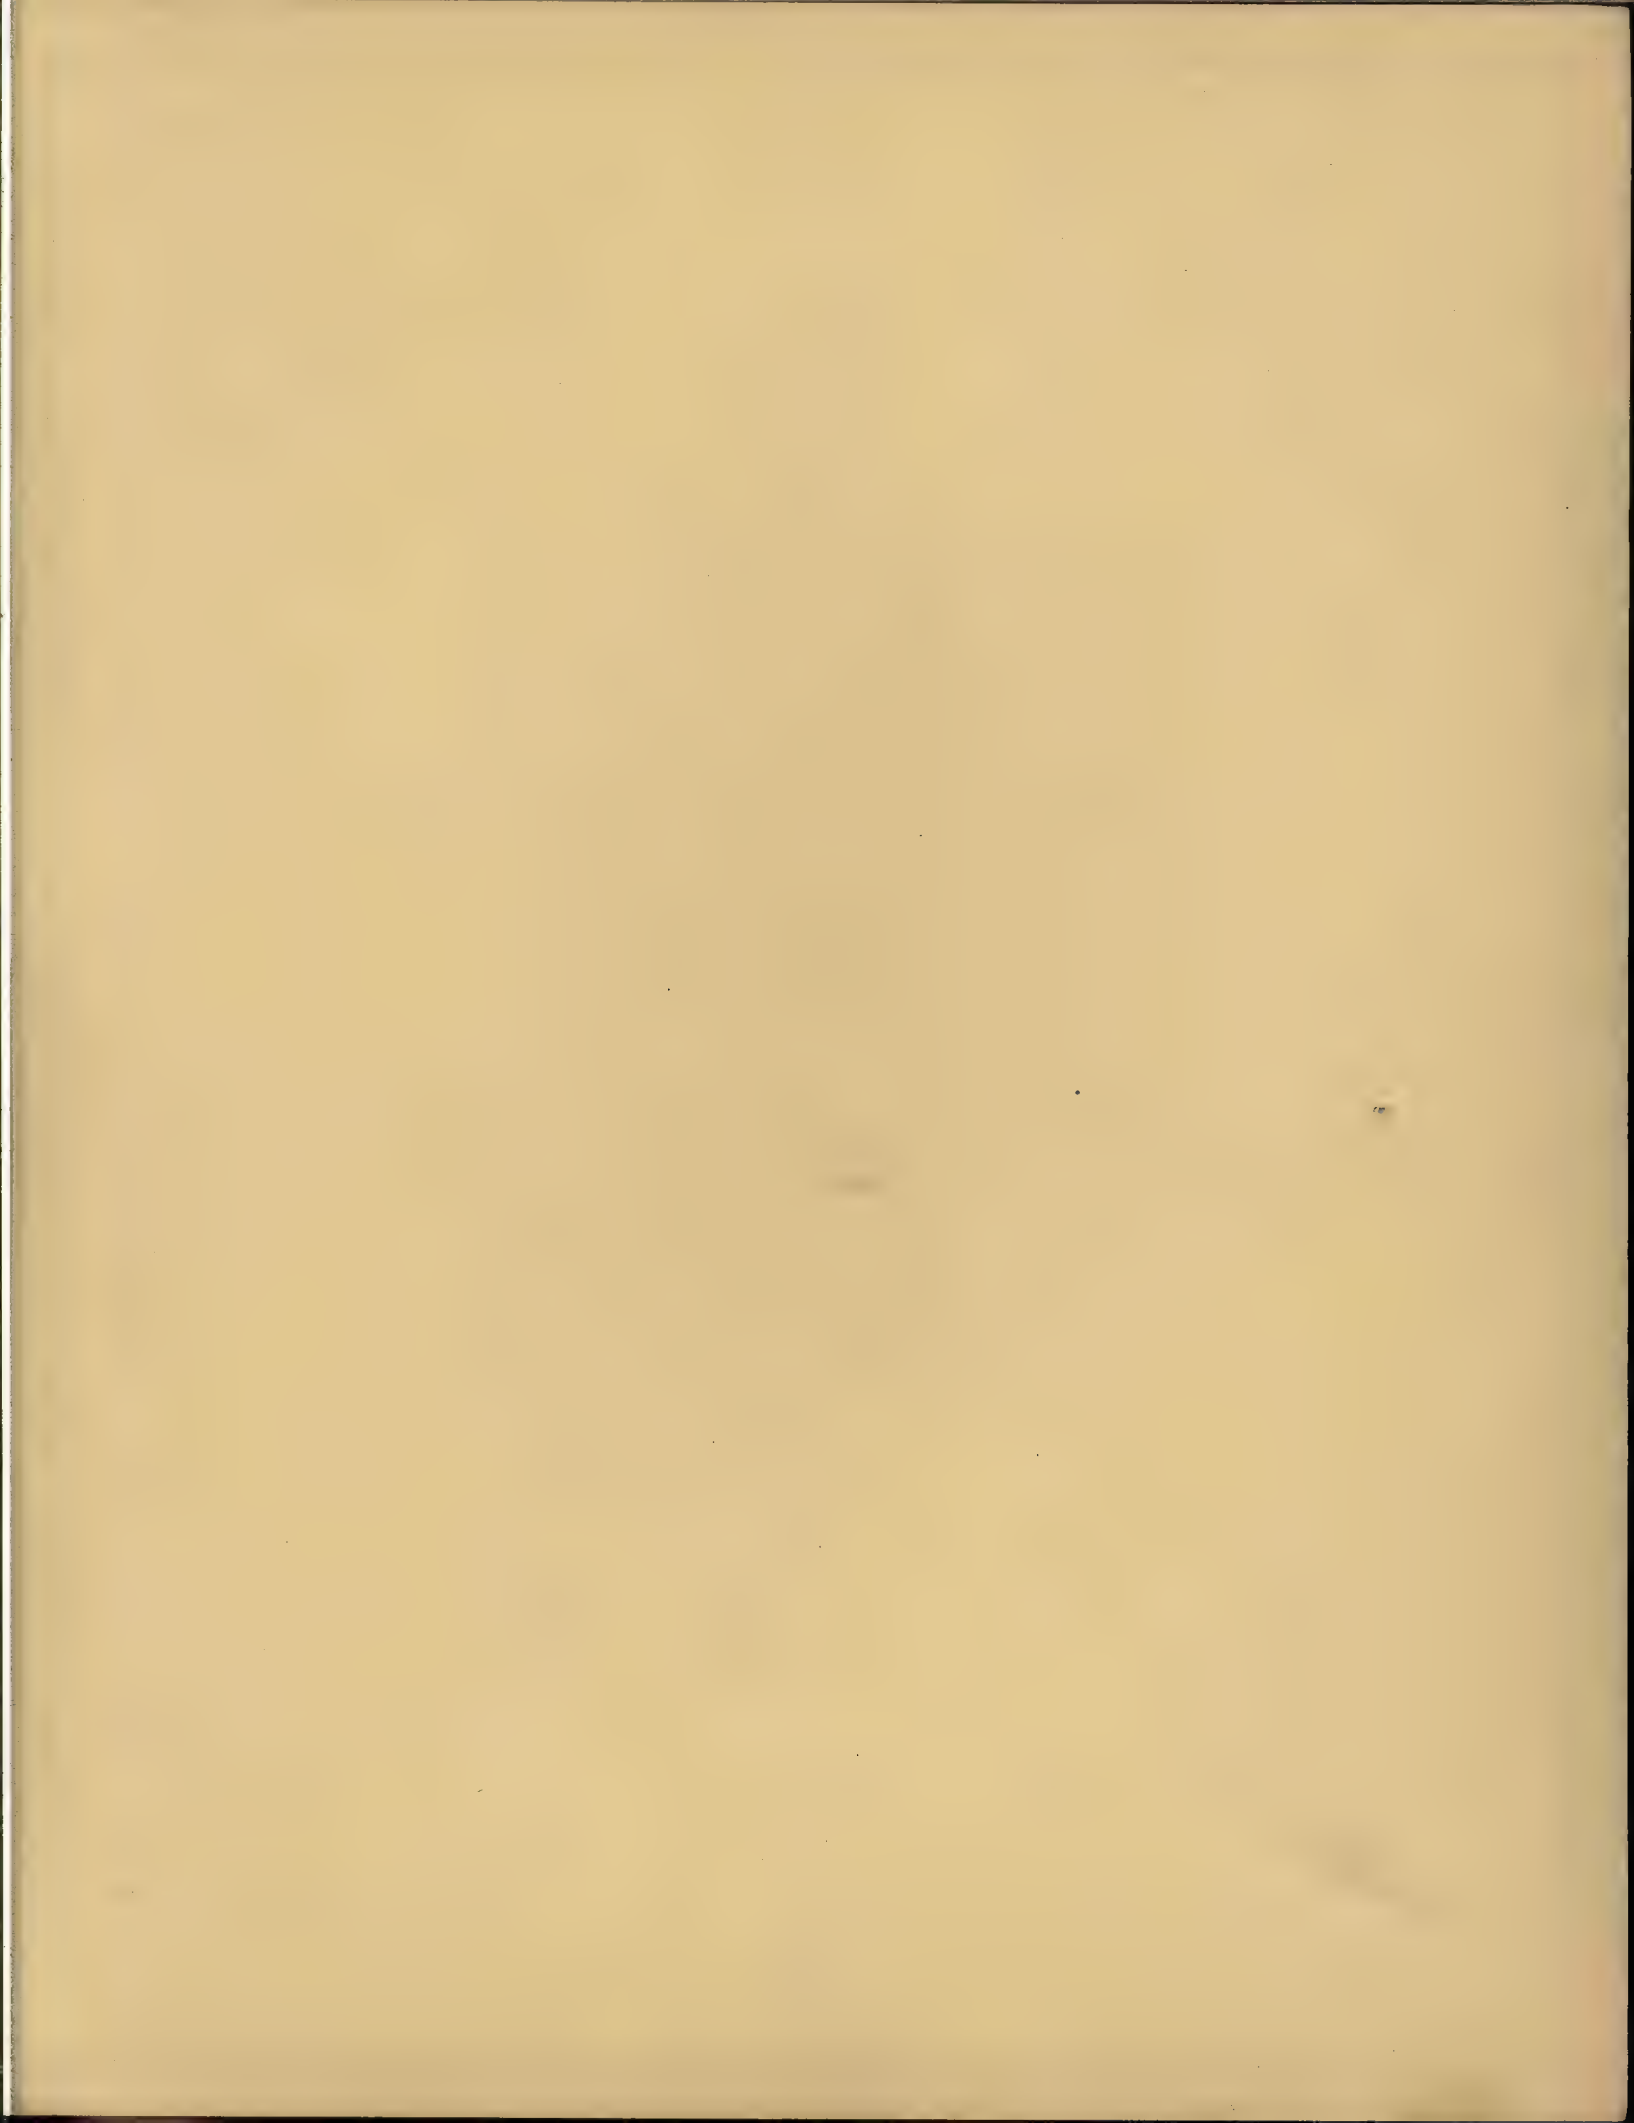


SIMPLE COLONIAL
MANTEL
Design No. 112



ELEVATION

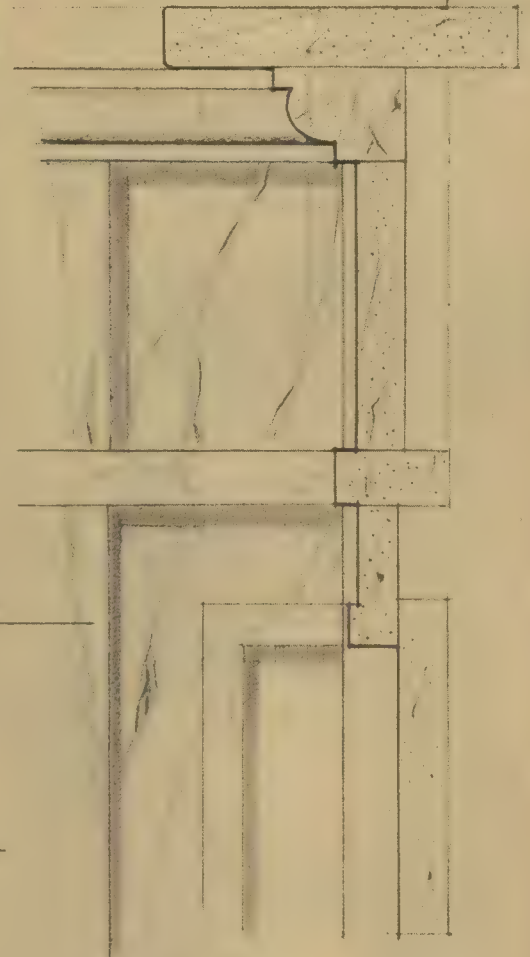

SECTION

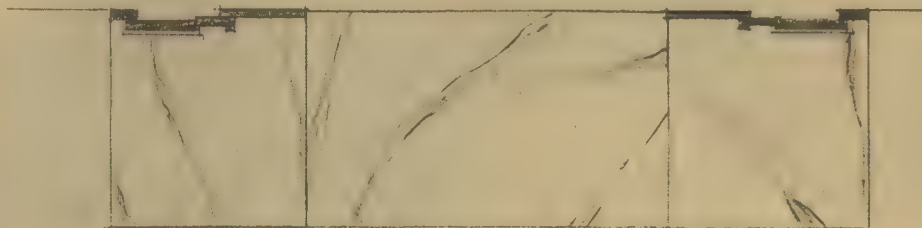

HEARTH
Scale $3\frac{1}{4}"=1'-0"$



DETAILS
Scale $3"=1'-0"$


Width of shelf — 5'-6"
Height of shelf — 4'-3"
Width of body — 5'-3"
Fire opening — 2'-8" x 2'-6"

THE GEORGIA MARBLE COMPANY

TATE, GEORGIA
ATLANTA
Bona Allen Building

NEW YORK
1328 Broadway

CHICAGO
456 Monadnock Bldg.

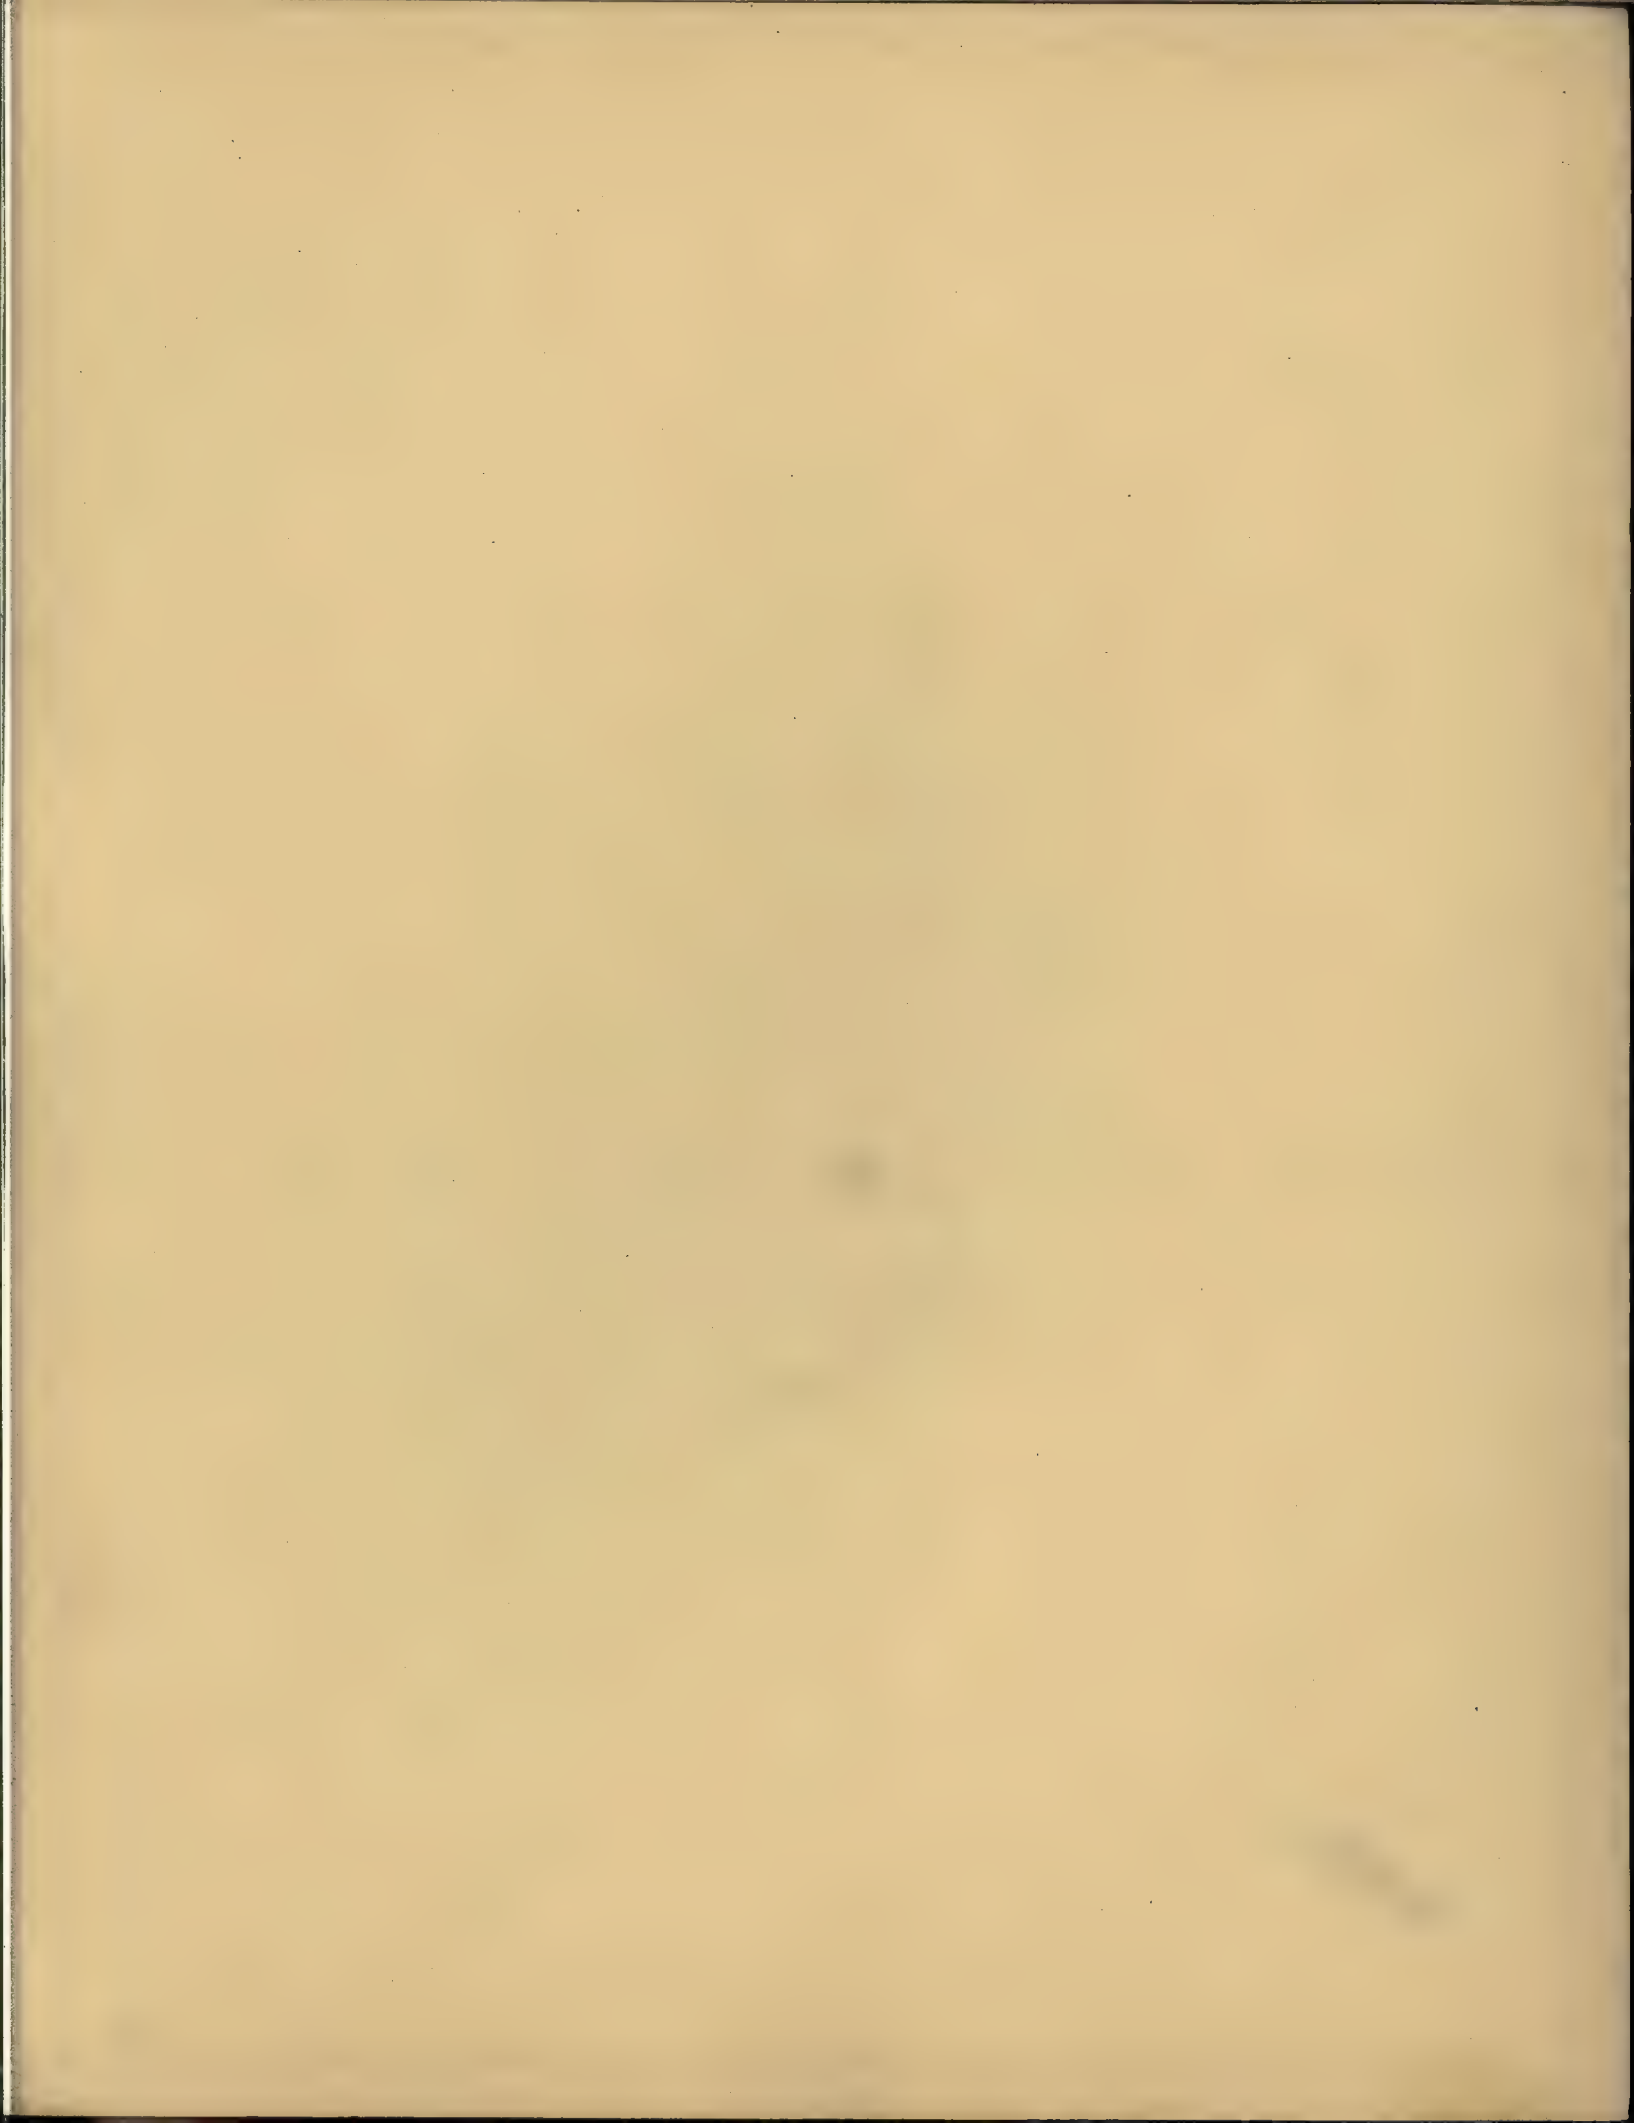


EIGHTEENTH CENTURY
ENGLISH MANTEL
Design No. 113.




ELEVATION



SECTION

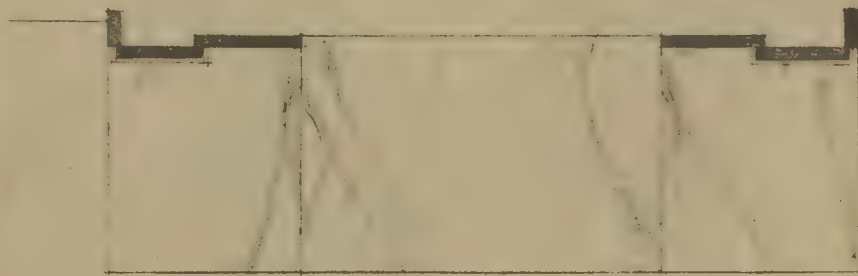

HEARTH
Scale $\frac{3}{4}$ " = 1'-0"

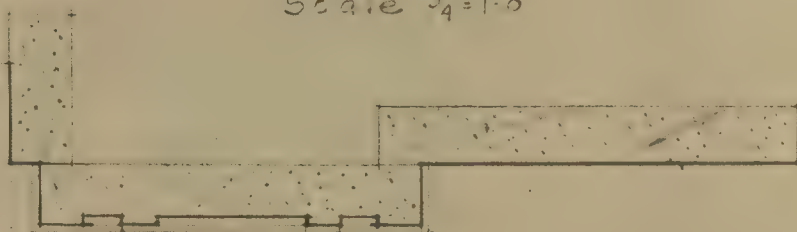

DETAILS
Scale 3" = 1'-0"

Width of shelf — 5'-6"
Height of shelf — 4'-3"
Width of body — 5'-3"
Fire opening — 2'-8" x 2'-6"

THE GEORGIA MARBLE COMPANY


TATE, GEORGIA

ATLANTA

Bona Allen Building


NEW YORK
1328 Broadway

CHICAGO
456 Monadnock Bldg.

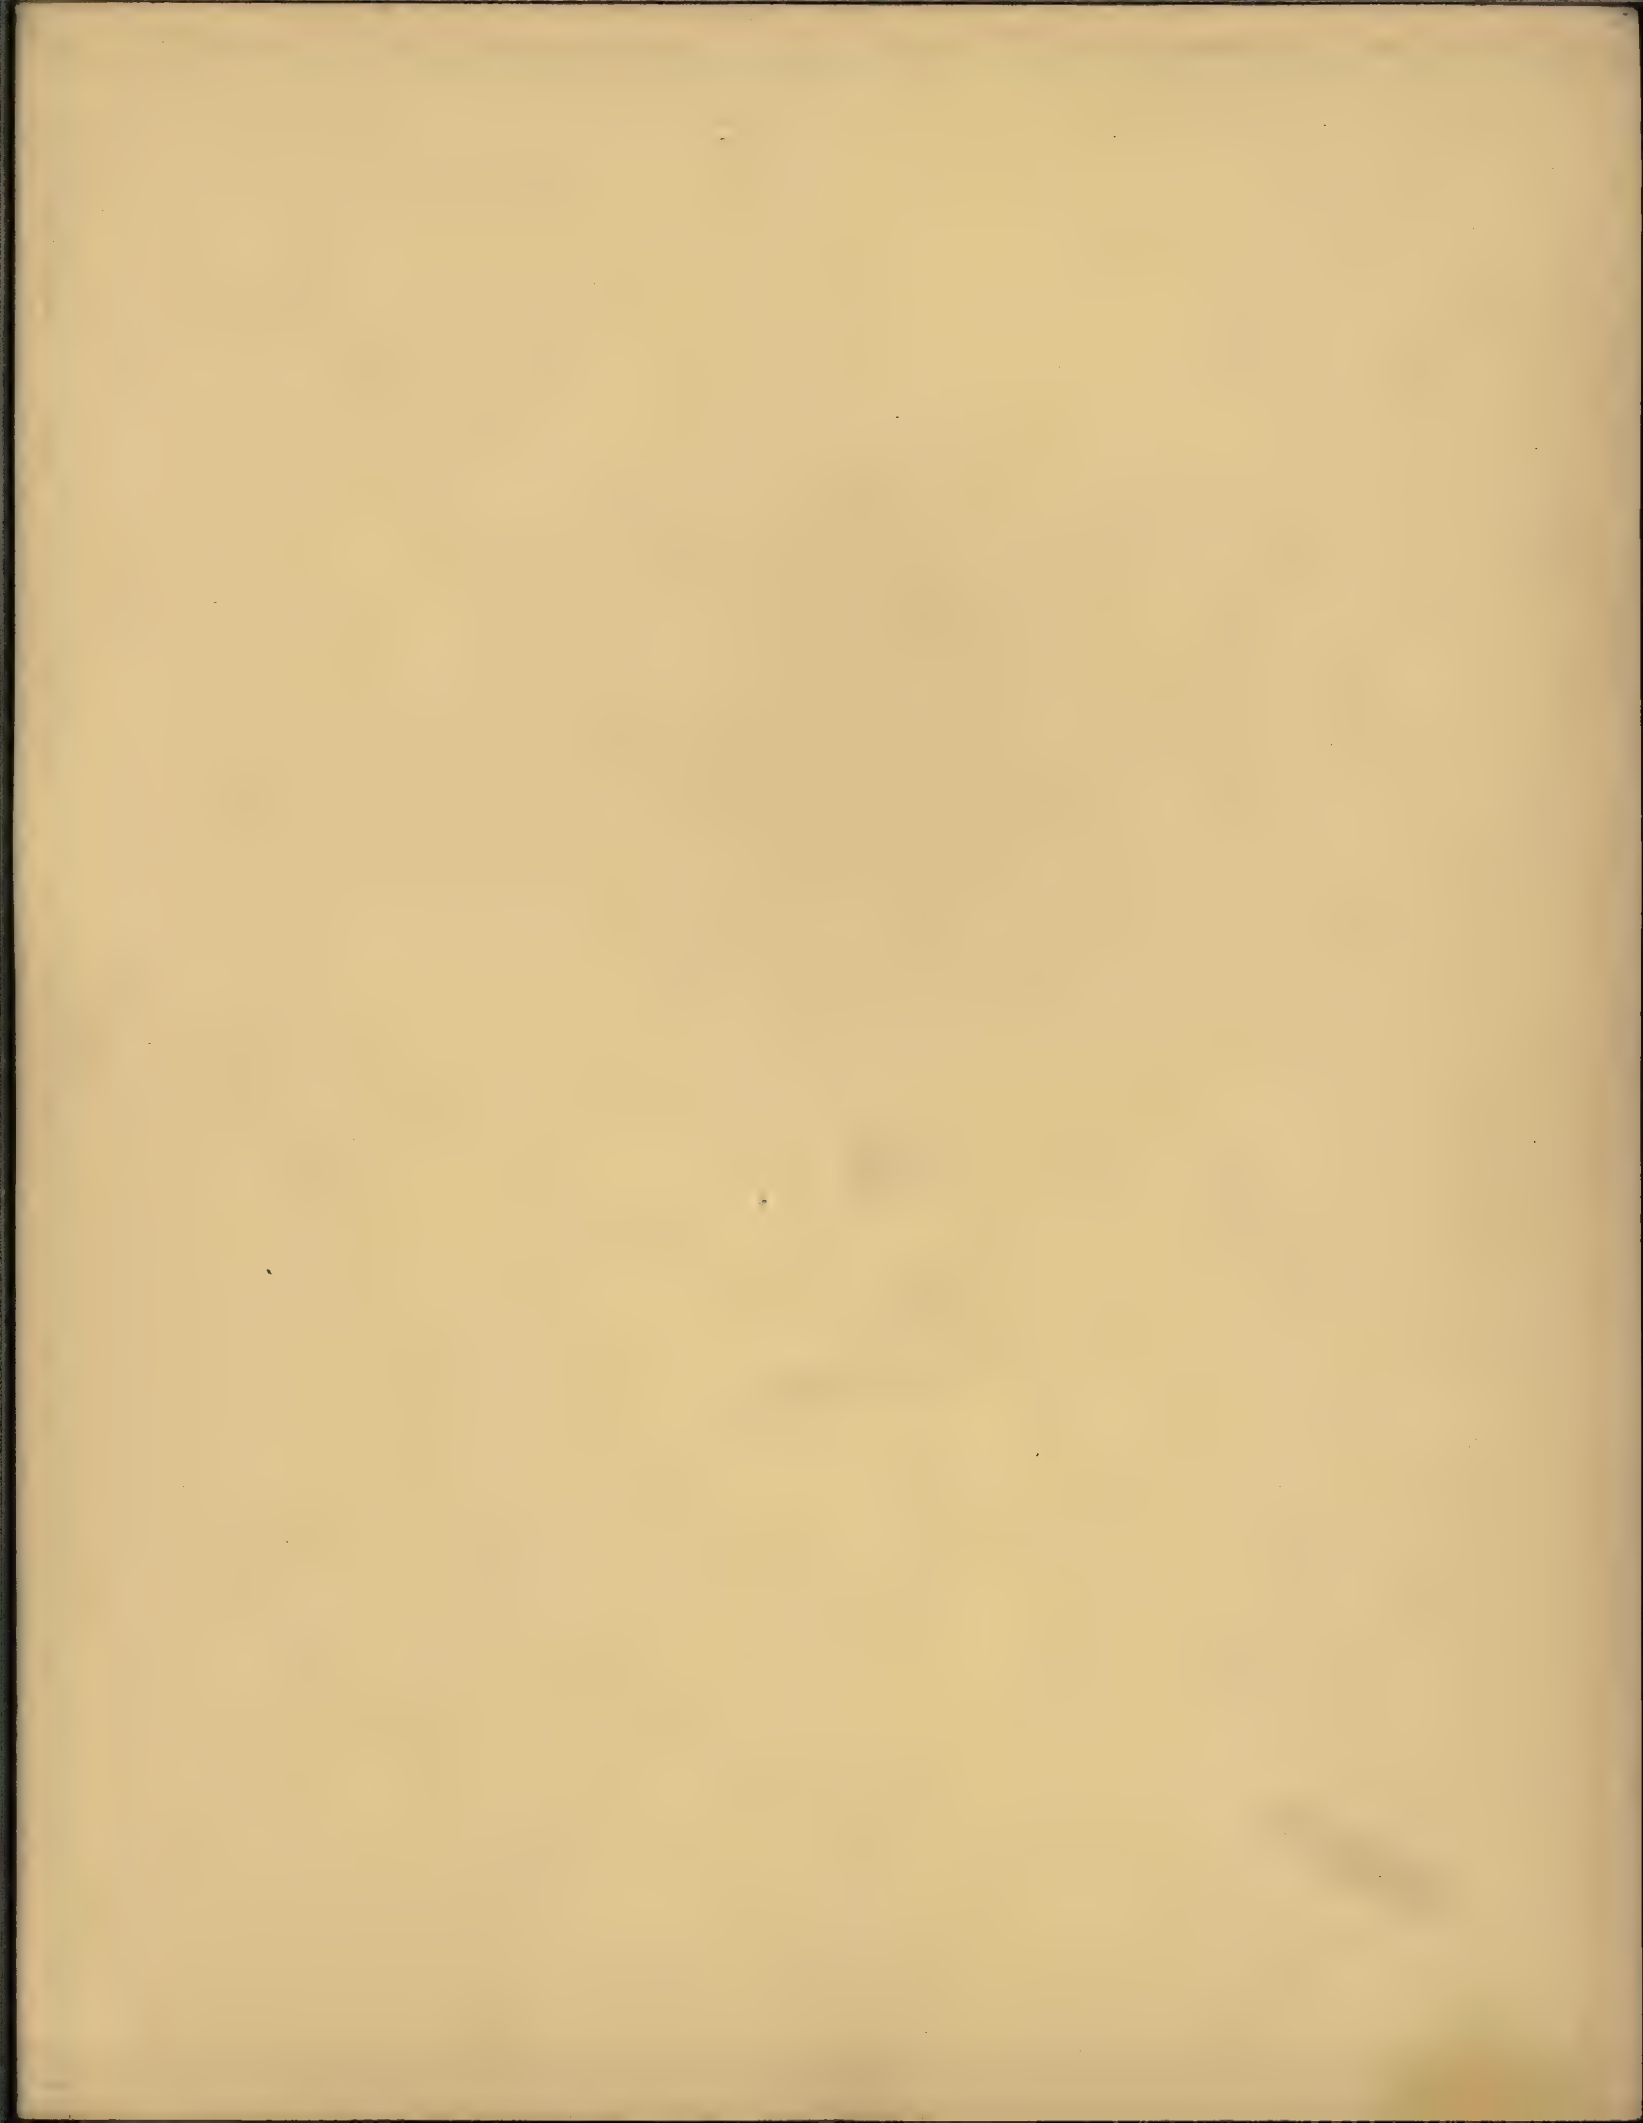


SPANISH MANTEL


Design No. 114

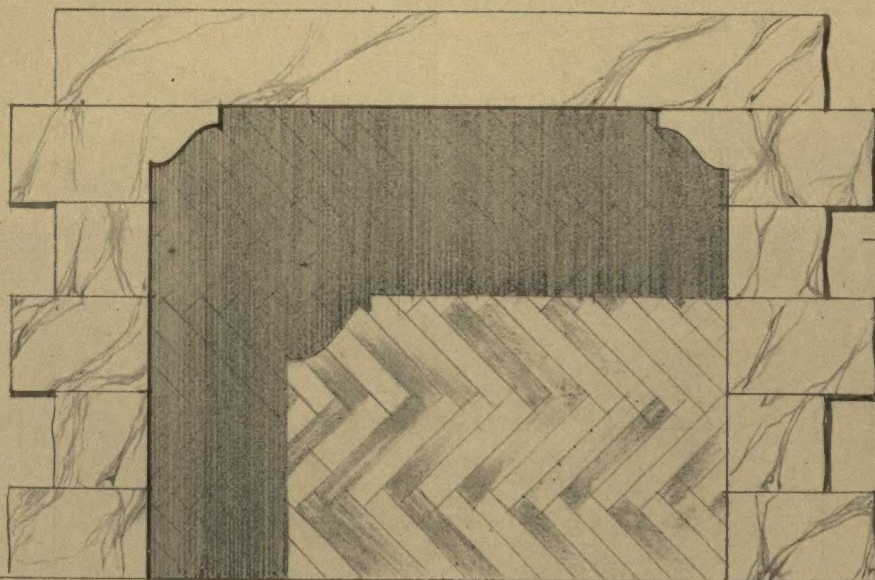

ELEVATION

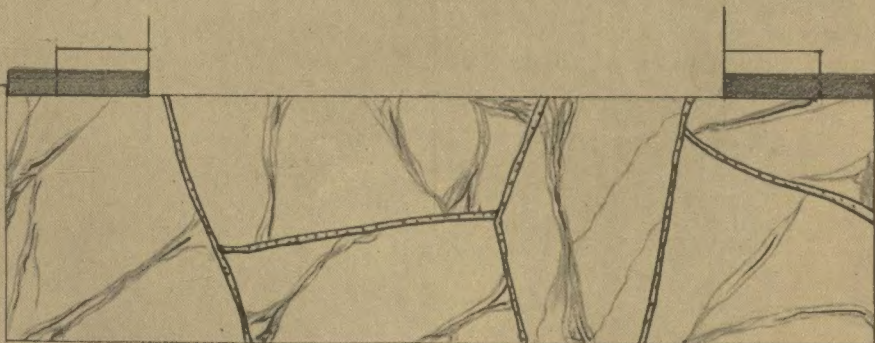

HEARTH
Scale $3/4"=1'-0"$

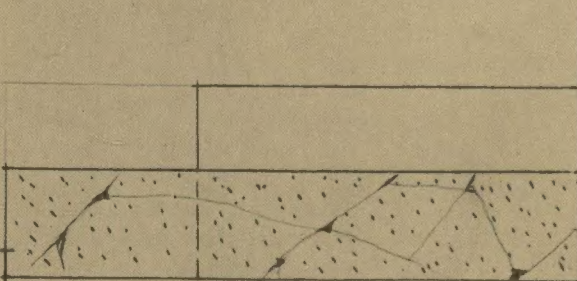

DETAILS
Scale $3/4"=1'-0"$

SECTION

Height of body - 4'-0"
Width of body - 5'-6"
Fire opening - 3'-4" x 4'-0"

THE GEORGIA MARBLE COMPANY

TATE, GEORGIA

ATLANTA

Bona Allen Building

NEW YORK
1328 Broadway

CHICAGO
456 Monadnock Bldg.

